
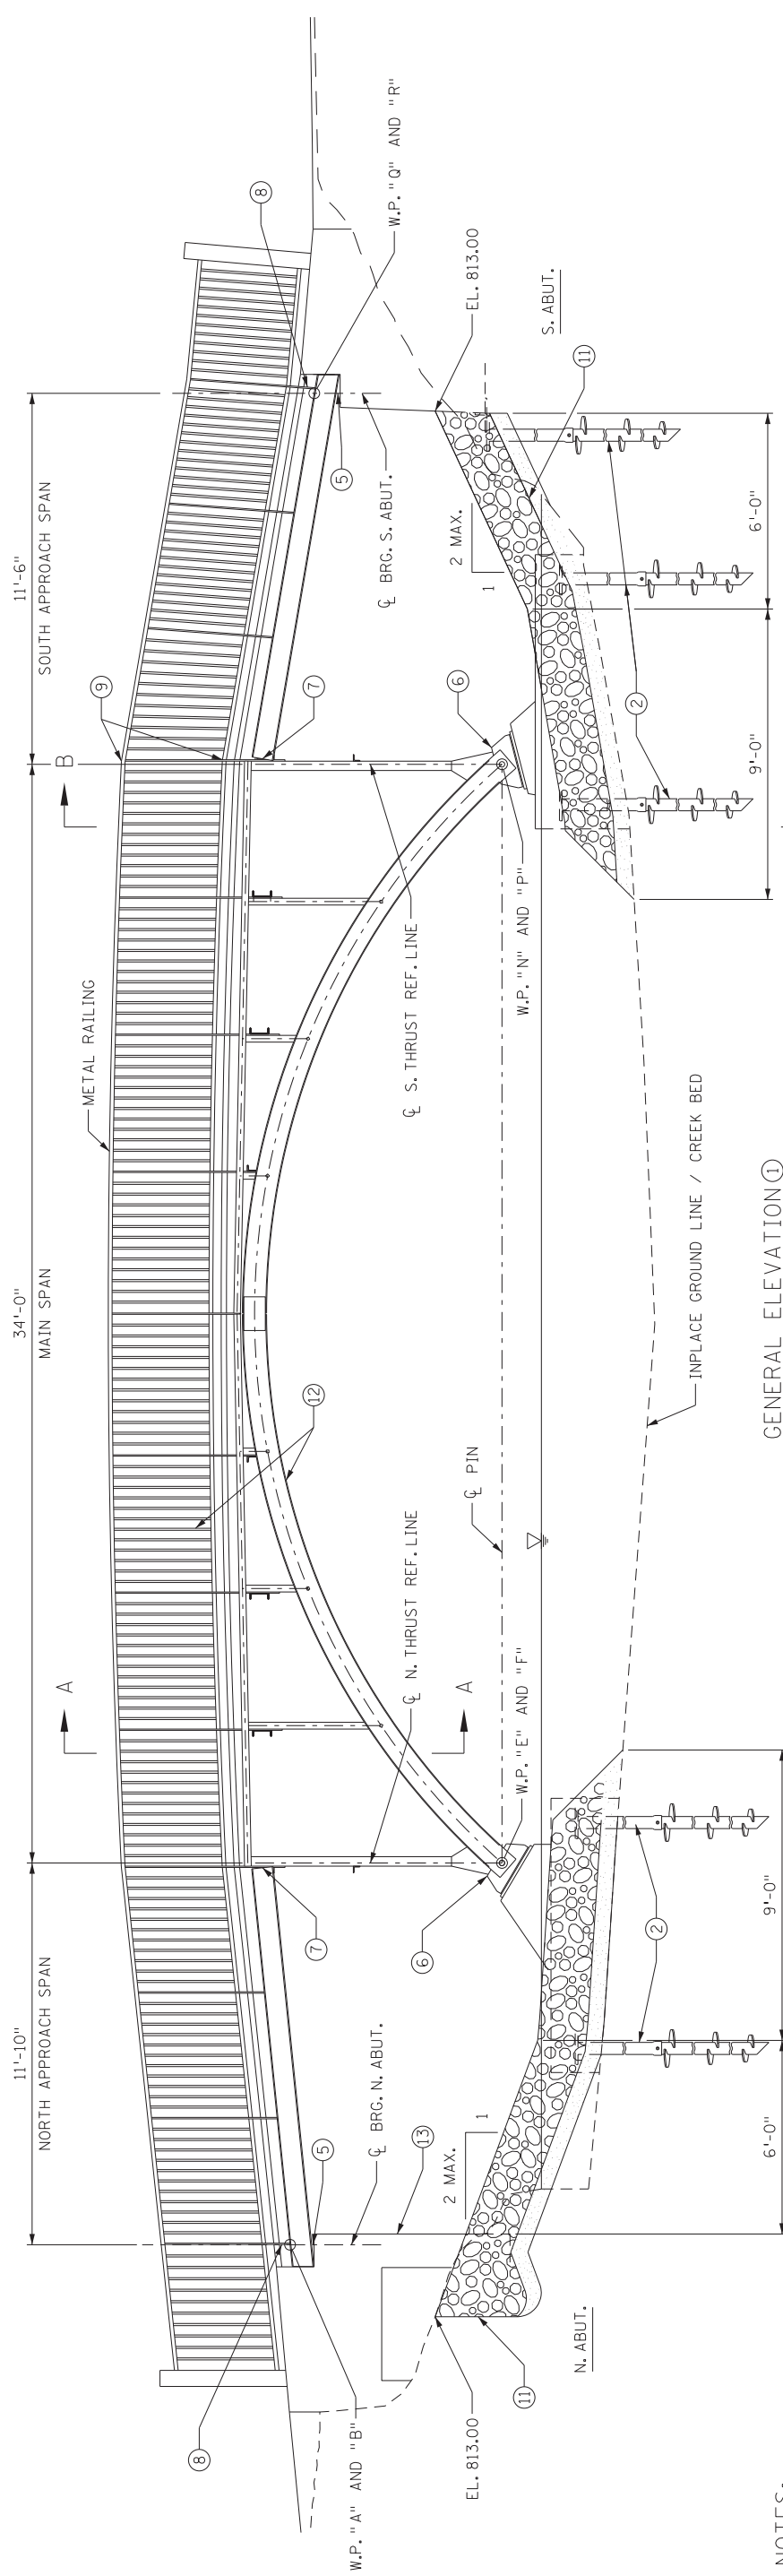


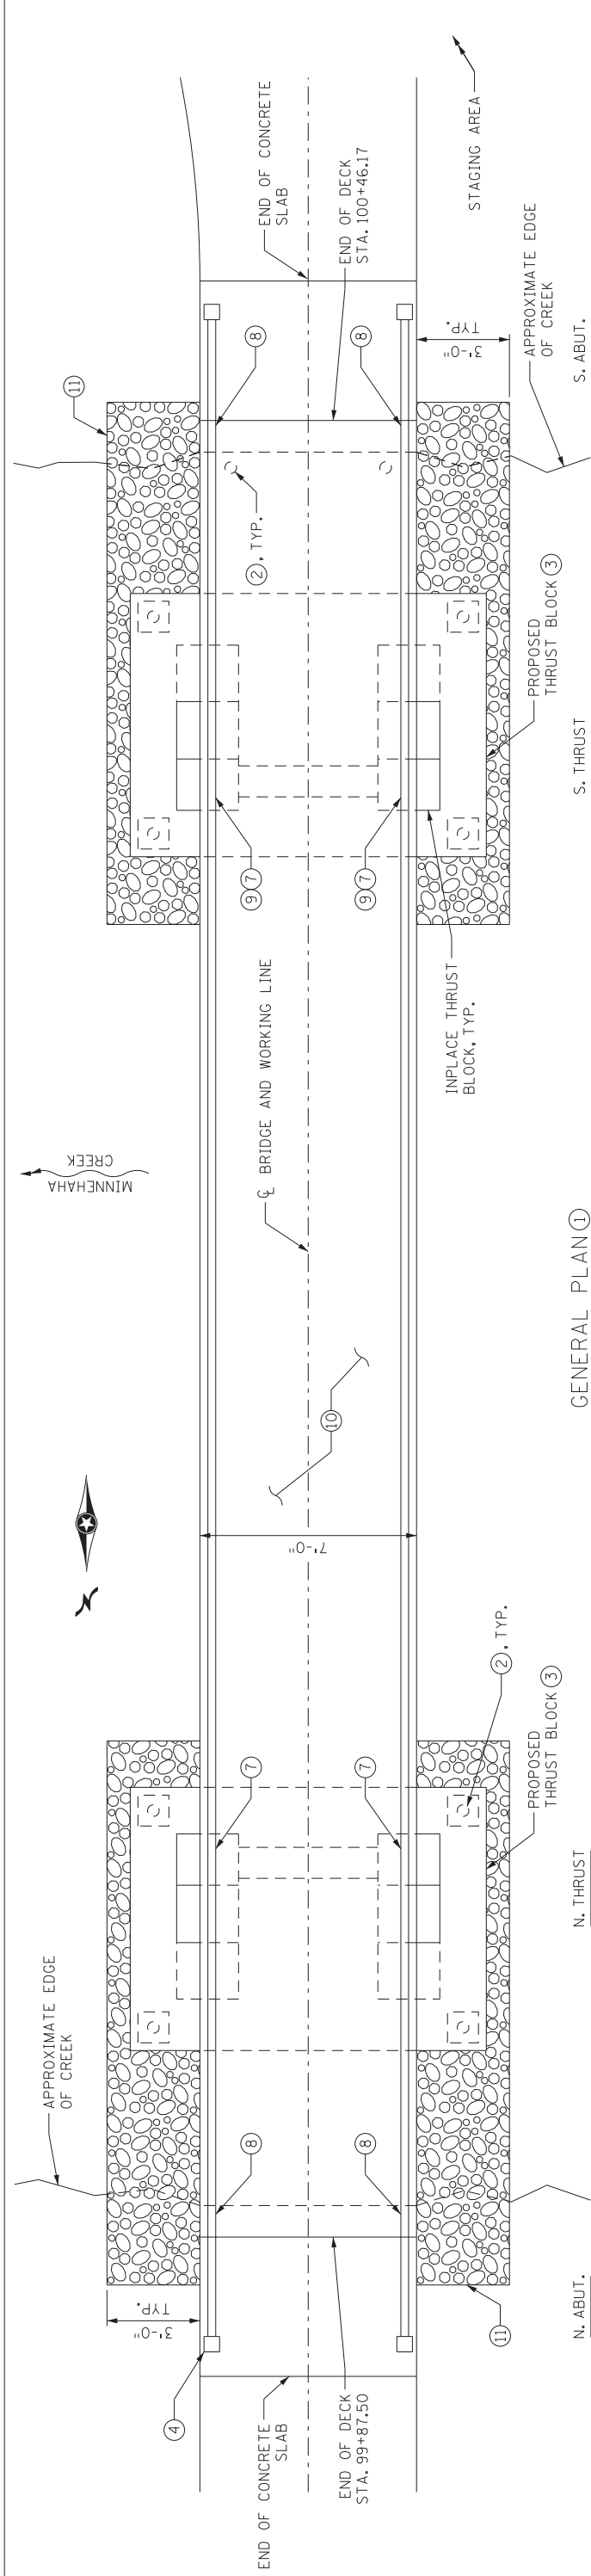

NOTES:

SEE SHEET 4 FOR GENERAL NOTES. SEE SHEETS 7-8 FOR REMOVALS.

SEE SHEET 3 FOR SECTION A-A AND B-B.

① BRIDGE IS SHOWN IN PROPOSED CONFIGURATION. STRAIGHTEN BRIDGE, PAID FOR UNDER "STRAIGHTEN STEEL ASSEMBLY". SEE SHEET 5-6.

② INSTALL HELICAL PILE. SEE SHEET 9.

③ PLACE ADDITIONAL REINFORCED CONCRETE AROUND INPLACE THRUST BLOCKS. SEE SHEETS 10-14.

④ REPAIR SPALL IN CONCRETE CURB AT BOTTOM OF RAILING POST WITH NONSHRINK GROUT. PAID FOR UNDER "STRAIGHTEN STEEL ASSEMBLY".

⑤ REPLACE BEARING. SEE SHEETS 15-16.

⑥ REPLACE ARCH SHOE, TYPICAL ALL LOCATIONS. SEE SHEET 17.

⑦ MODIFY APPROACH TO ARCH CONNECTION. SEE SHEET 17.

⑧ RAILING POST CONNECTION TO APPROACH CHANNEL. SEE RAILING POST CONNECTION - TYPE 1 ON SHEET 20.

⑨ REPLACE RAILING ANGLES. SEE RAILING POST CONNECTION - TYPE 2 ON SHEET 20.

⑩ REPLACE TIMBER DECK. SEE SHEETS 18-19.

⑪ PLACE RIPRAP. SEE SHEET 25.

⑫ PAINT STEEL BRIDGE AND METAL RAILING.

⑬ REPAIR STRUCTURAL CRACKS AS IDENTIFIED BY ENGINEER.

REVISIONS		DATE	BY	I HEREBY CERTIFY THAT THIS PLAN WAS PREPARED BY ME OR UNDER MY DIRECT SUPERVISION AND THAT I AM A DULY LICENSED PROFESSIONAL ENGINEER UNDER THE LAWS OF THE STATE OF MINNESOTA.		 Olson & Nesvold Engineers, P.S.C. 8000 West 78th Street, Suite 410 Edina, MN 55439-2547		TITLE:		GENERAL PLAN AND ELEVATION		DES: SLN CHK: MDS		DR: DPS CHK: SLN		APPROVED:		BRIDGE NO.	
						LIC. NO. 42330						SHEET NO. 2		OF 25		SHEETS		9935	
				PRINTED OR TYPED NAME		DATE		SARA L. NELSON		9/8/2022									