


DATE: 6/2/2022
LICENSE #: 47256

REVISIONS

NO.	DATE	BY	CHKD	APPR

DRAWN BY
DESIGNED BY
CHECKED BY
COMM. NO.

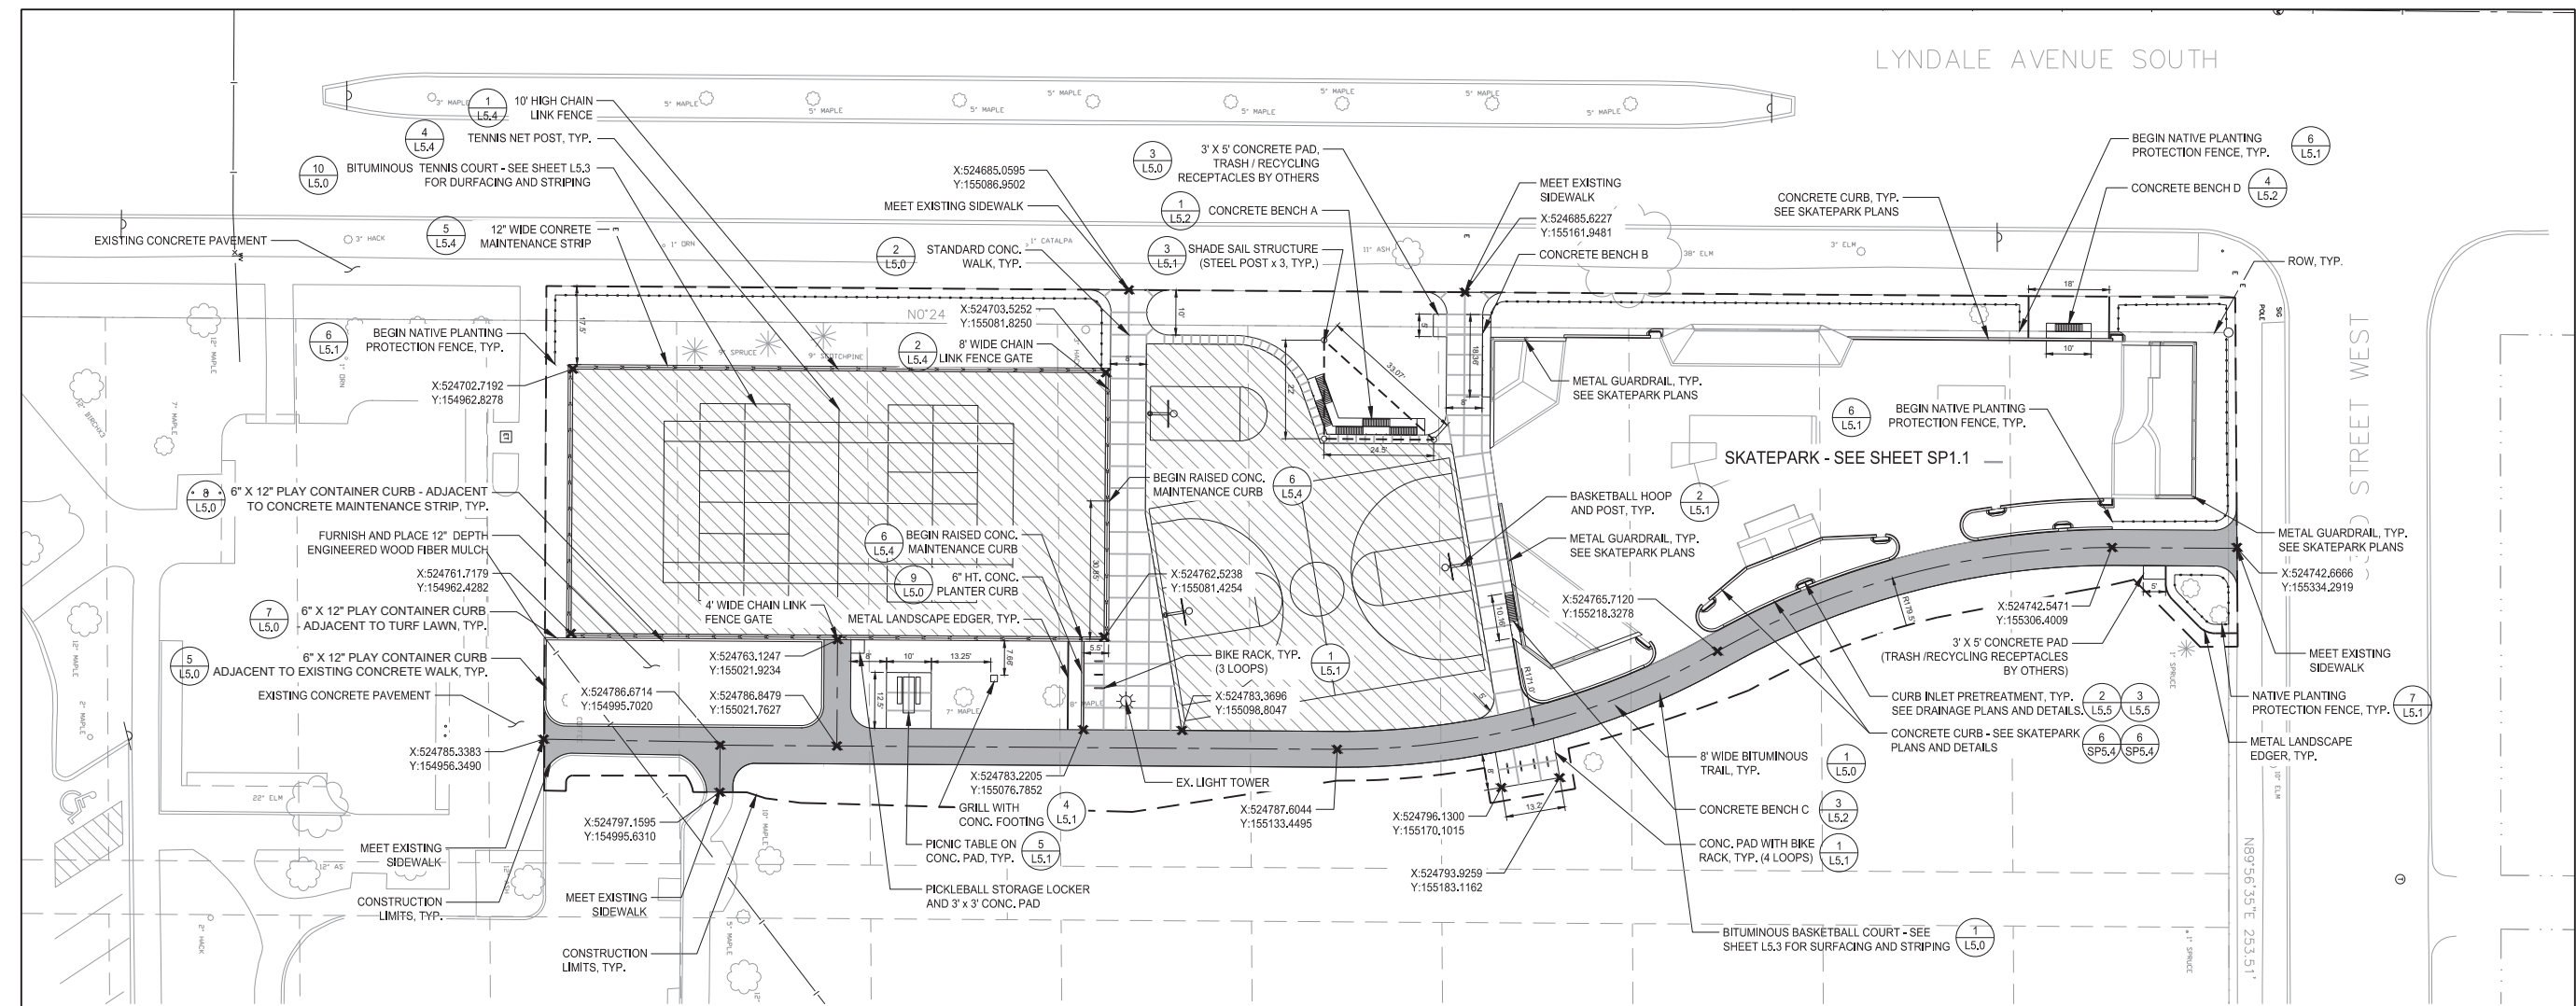

**PAINTER PARK
PHASE 1 IMPROVEMENTS
MINNEAPOLIS PARK AND RECREATION BOARD
OVERALL LAYOUT PLAN**