



prepared for:

Minneapolis Park and Recreation Board  
2117 West River Road  
Minneapolis, Minnesota 55411

prepared by:

date 29 January 2025

drawn \_\_\_\_\_

checked \_\_\_\_\_

revisions \_\_\_\_\_

sheet number \_\_\_\_\_


sheet title \_\_\_\_\_

**Preliminary**  
**Plan**

**PLAZA**

**MEADOW**

**LAWN AND STAGE**

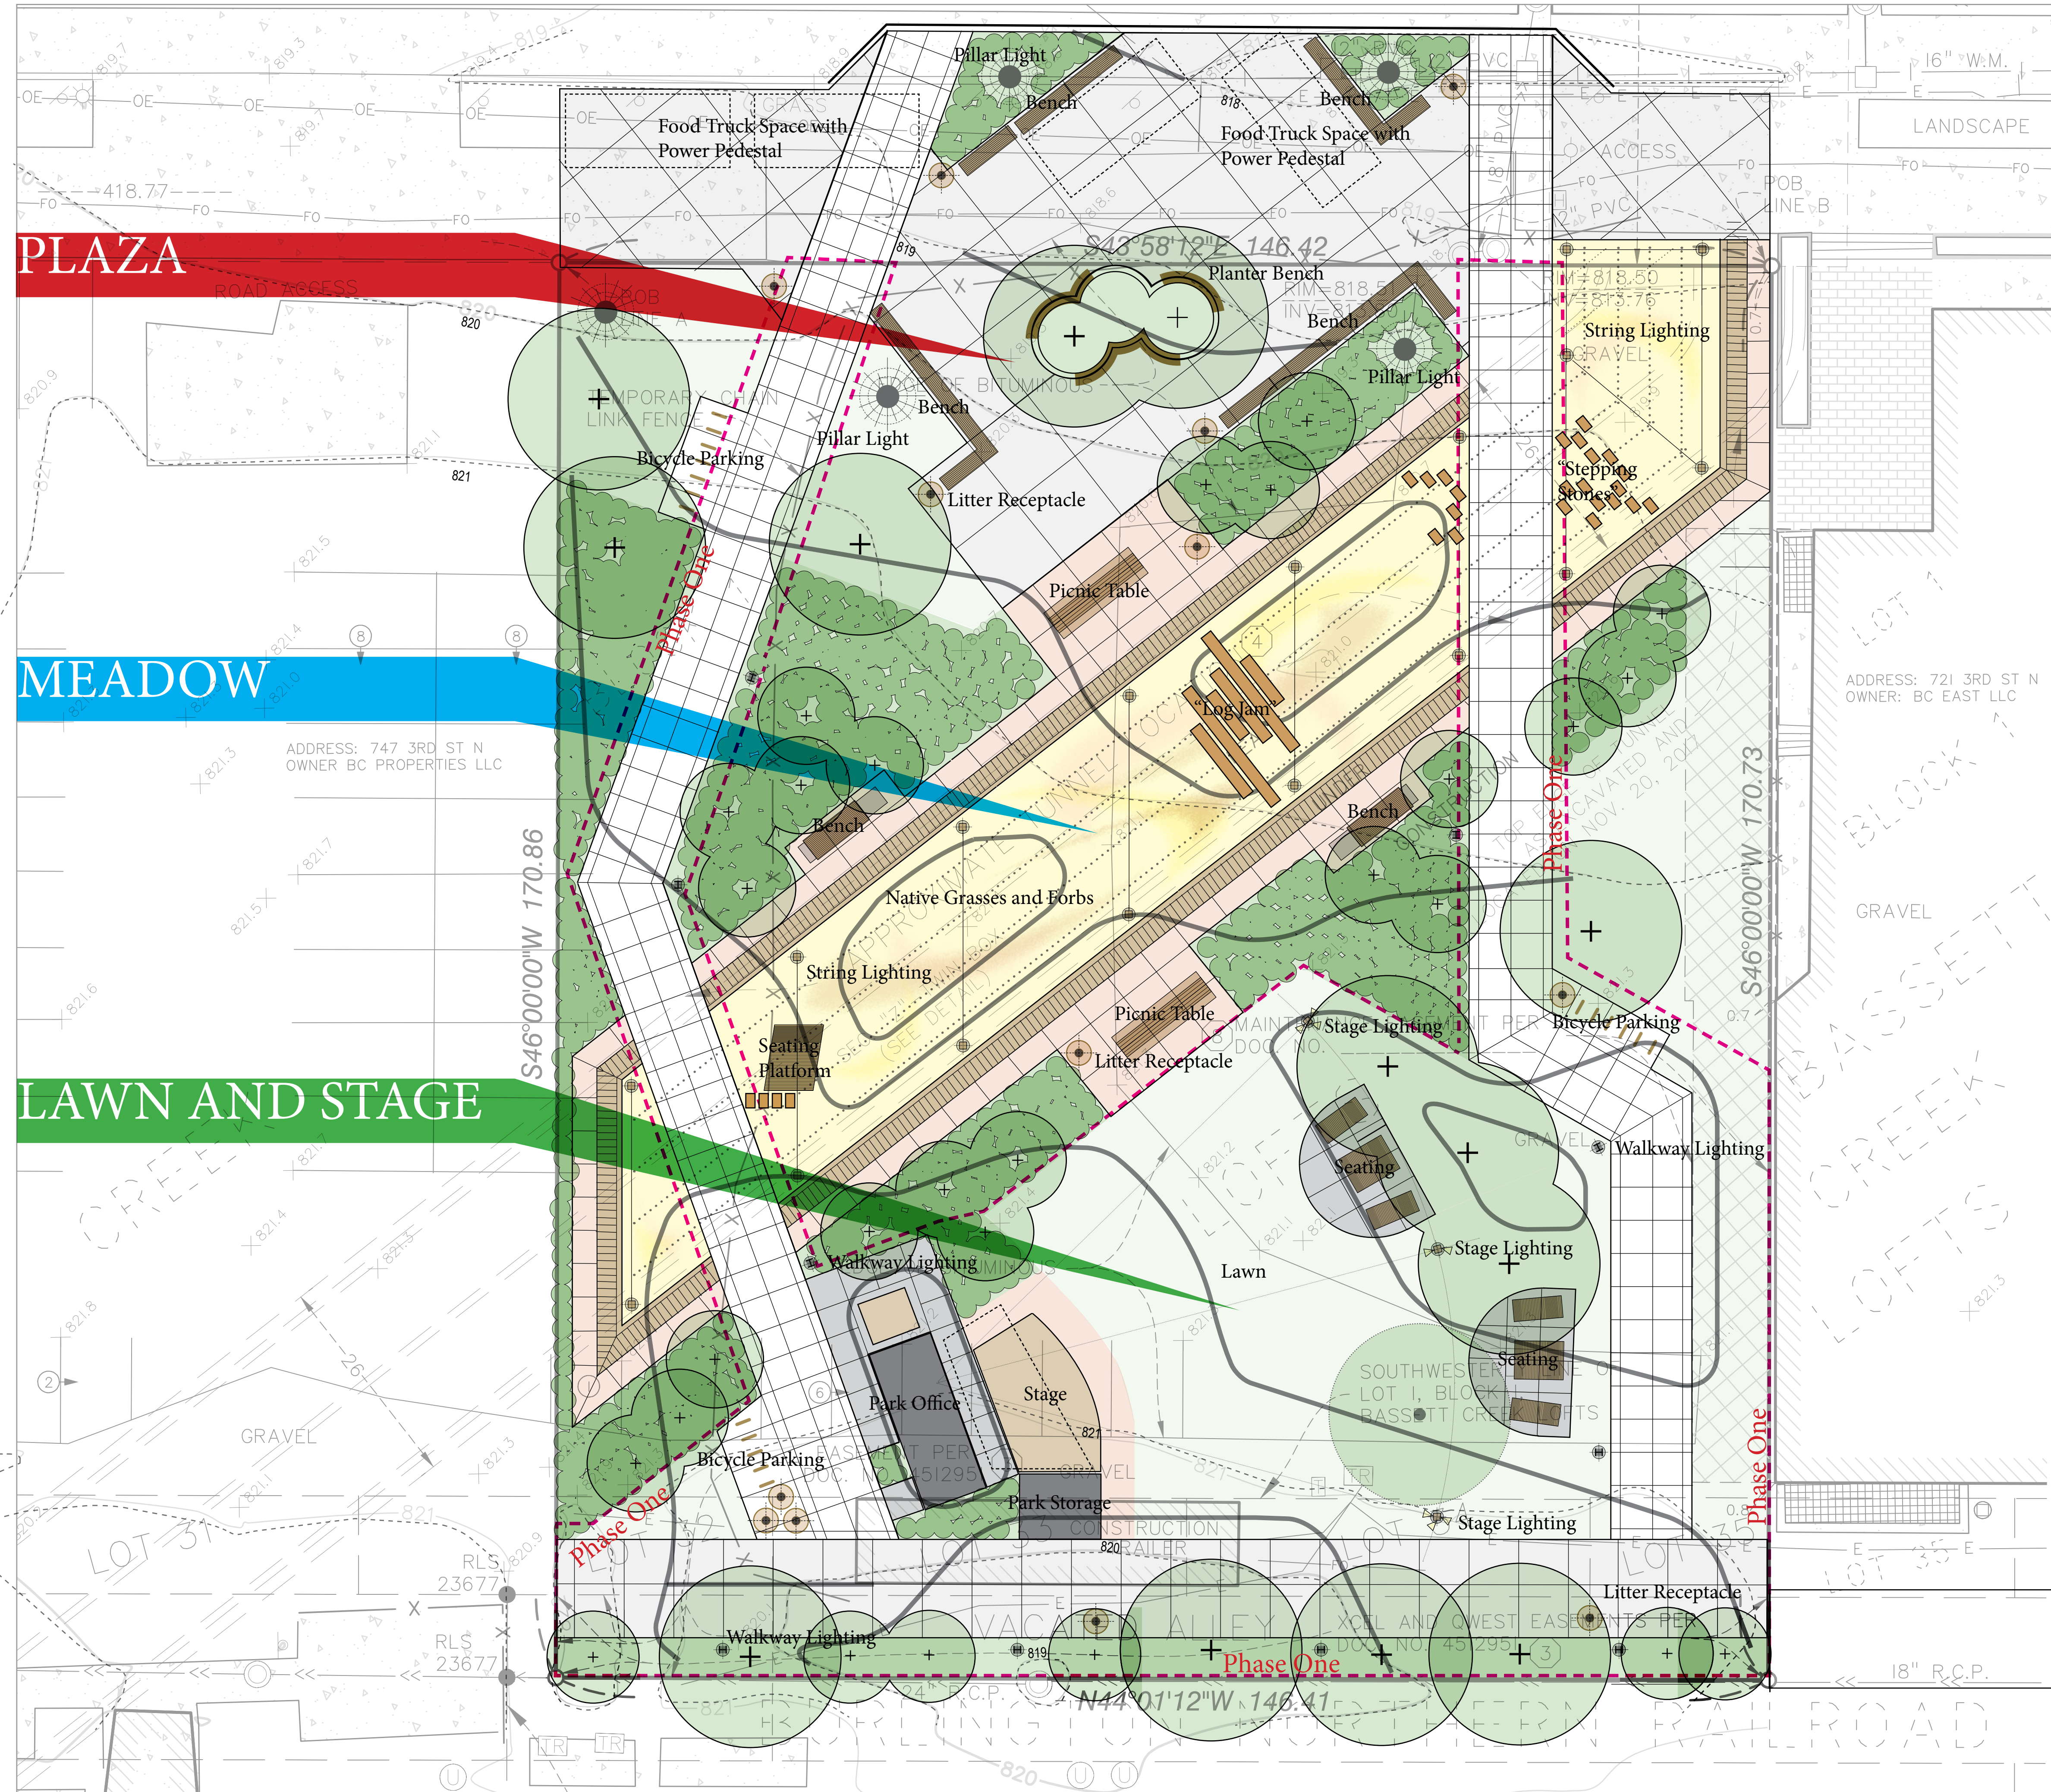


ADDRESS: 721 3RD ST N  
OWNER: BC EAST LLC

GRAVEL

GRAVEL

GRAVEL

18" R.C.P.

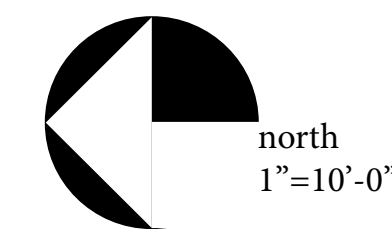


north  
1"=10'-0"



prepared for:  
Minneapolis Park and Recreation Board  
2117 West River Road  
Minneapolis, Minnesota 55411

prepared by:

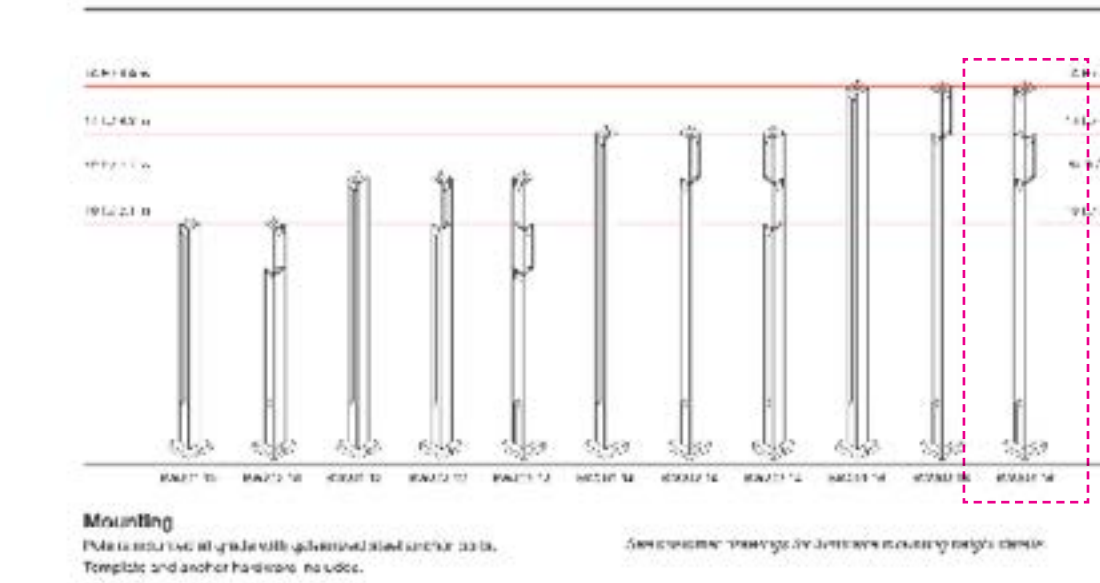



date	29 January 2025
drawn	_____
checked	_____
revisions	_____
	_____
	_____

sheet number  
...  
sheet title


# Lighting




Lighting Fixture, Type B -- Green pillar post top  
no scale  
Street Life High Grass Pillar

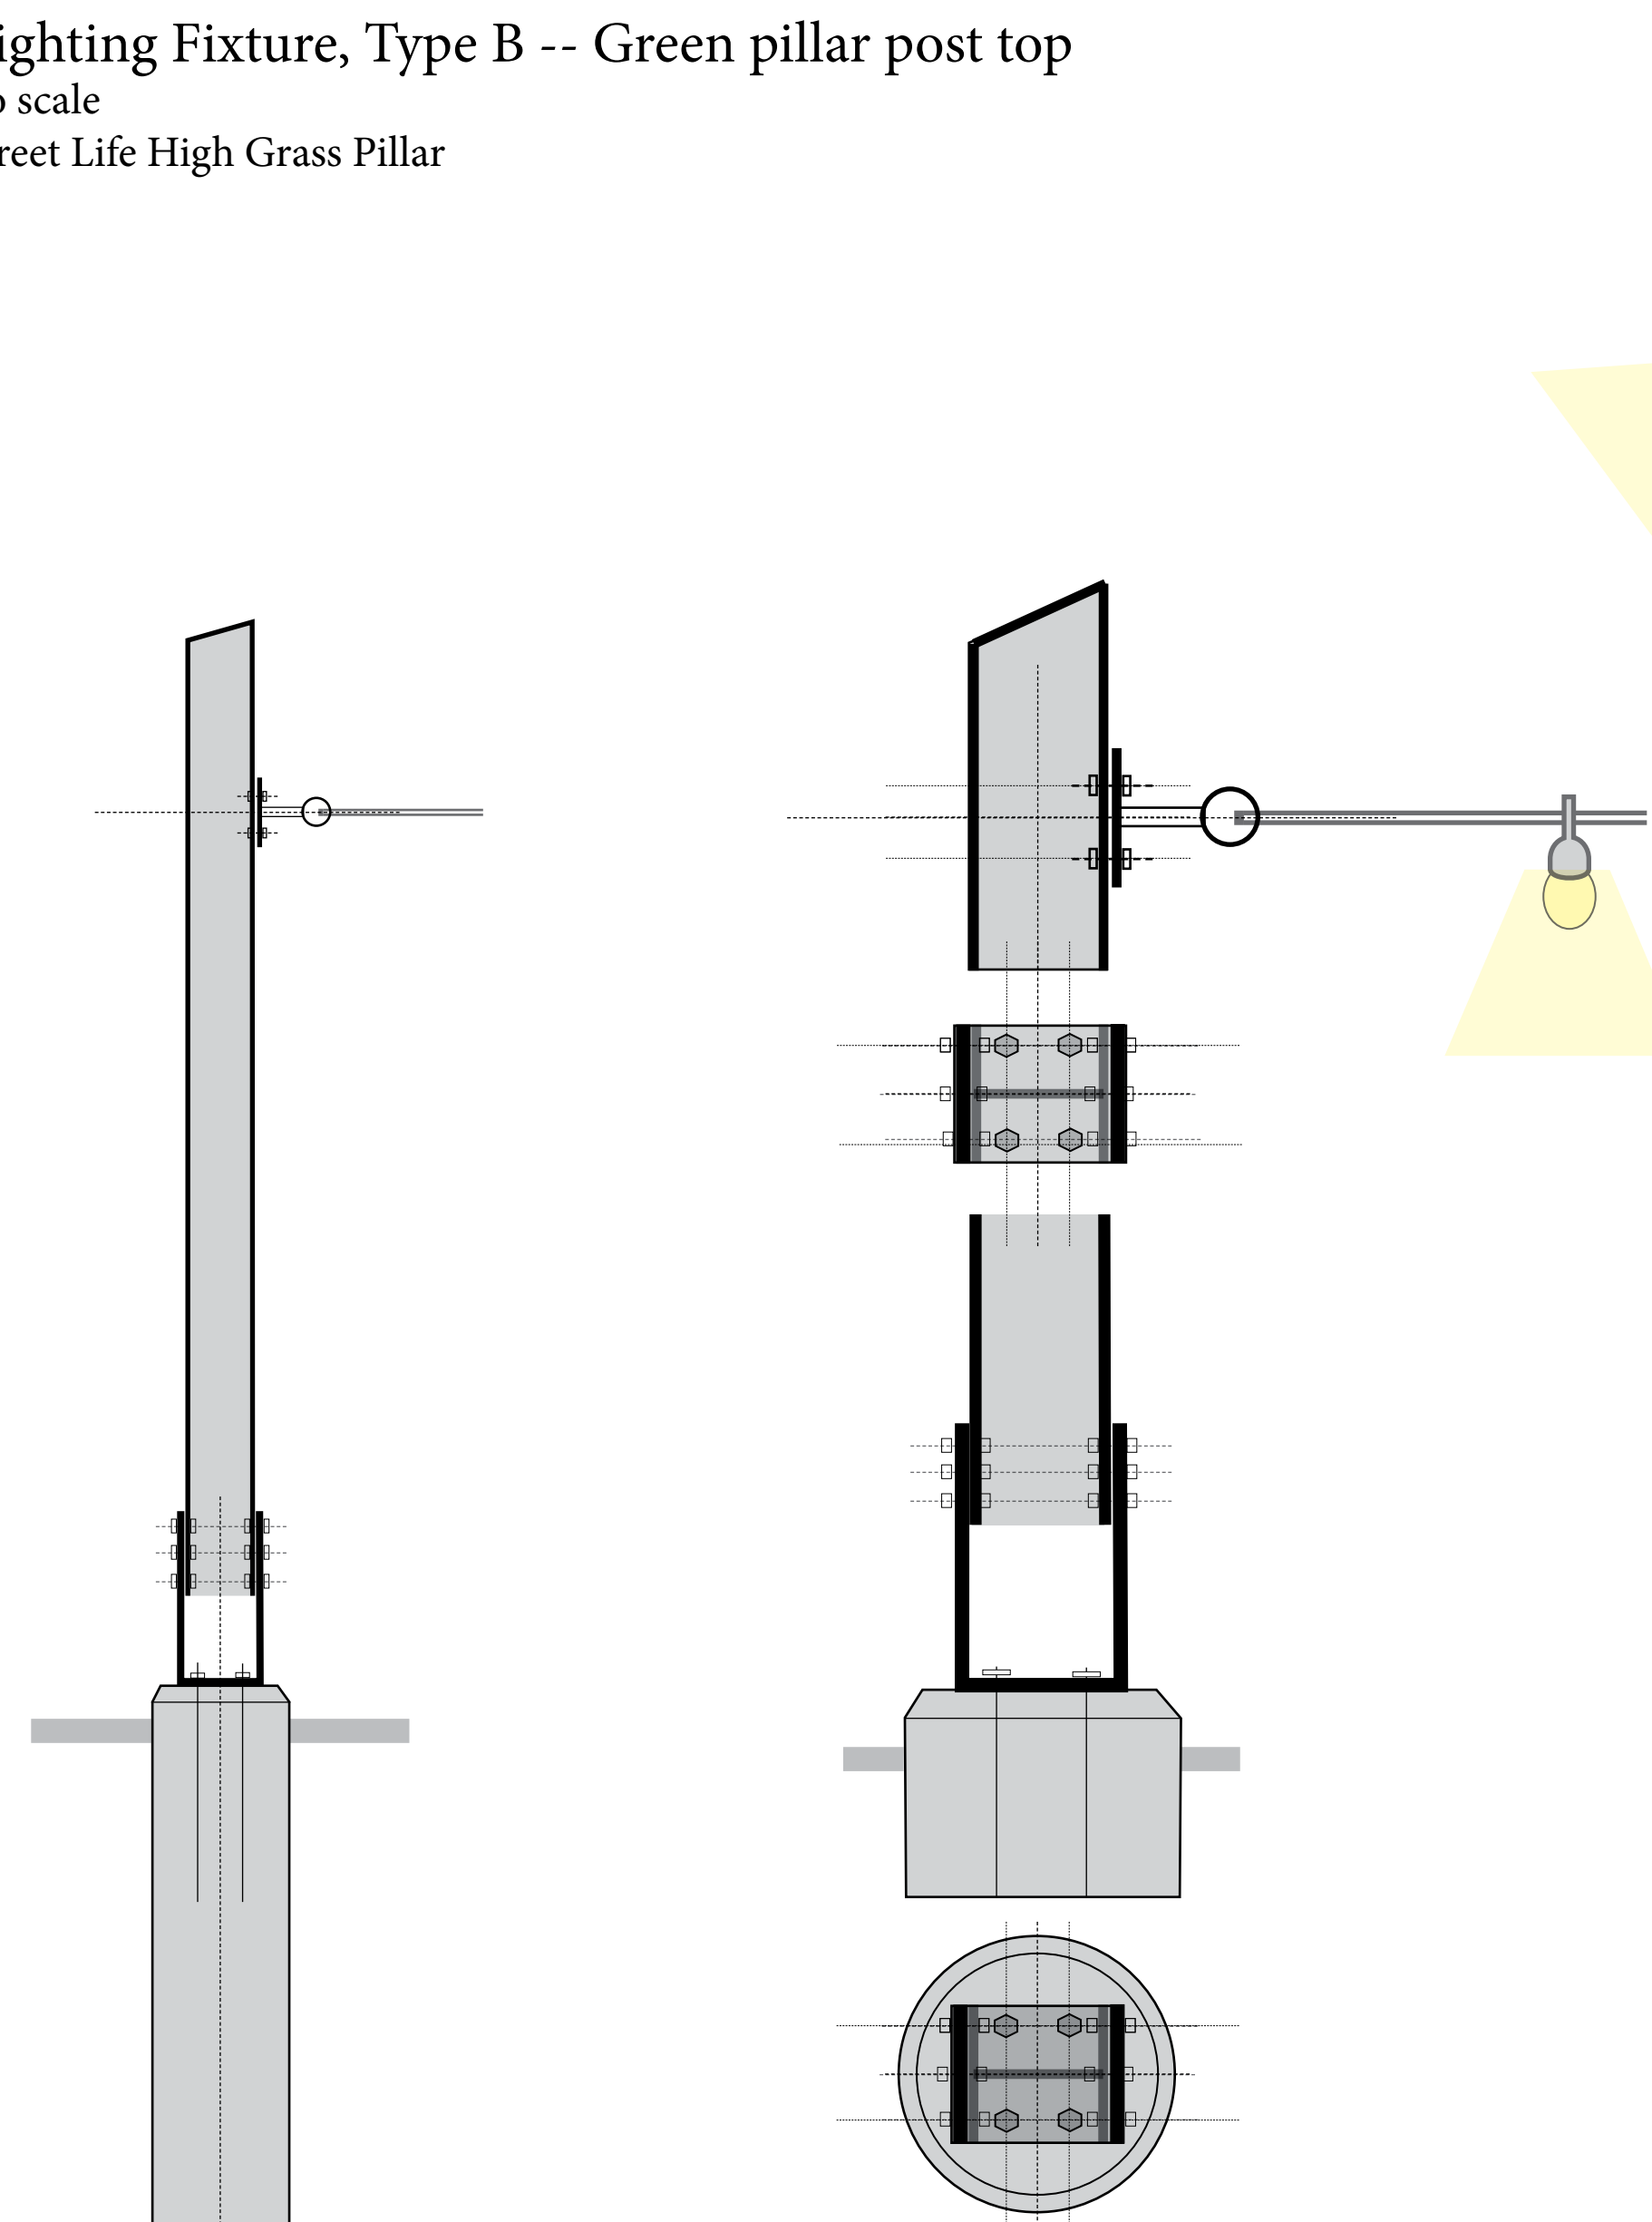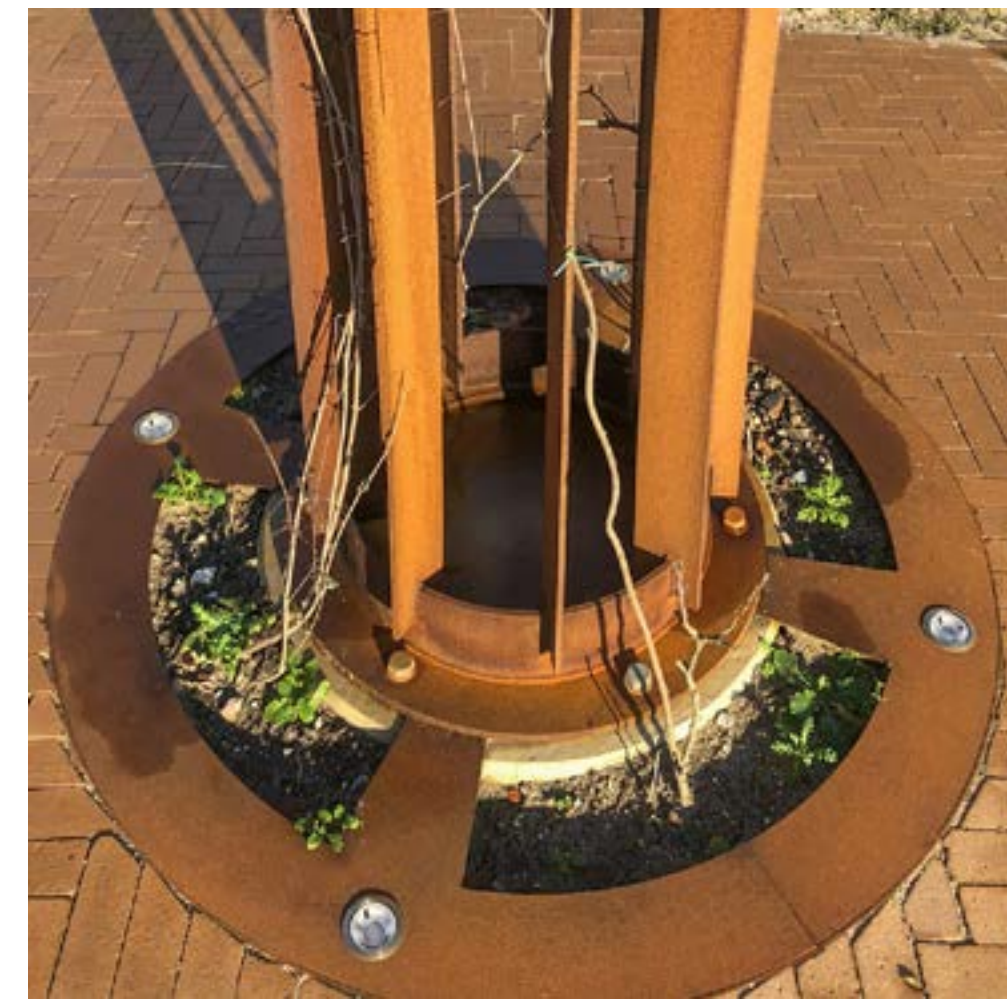

Lighting Fixture, Type C -- "Creek" string lights  
no scale  
xxxx

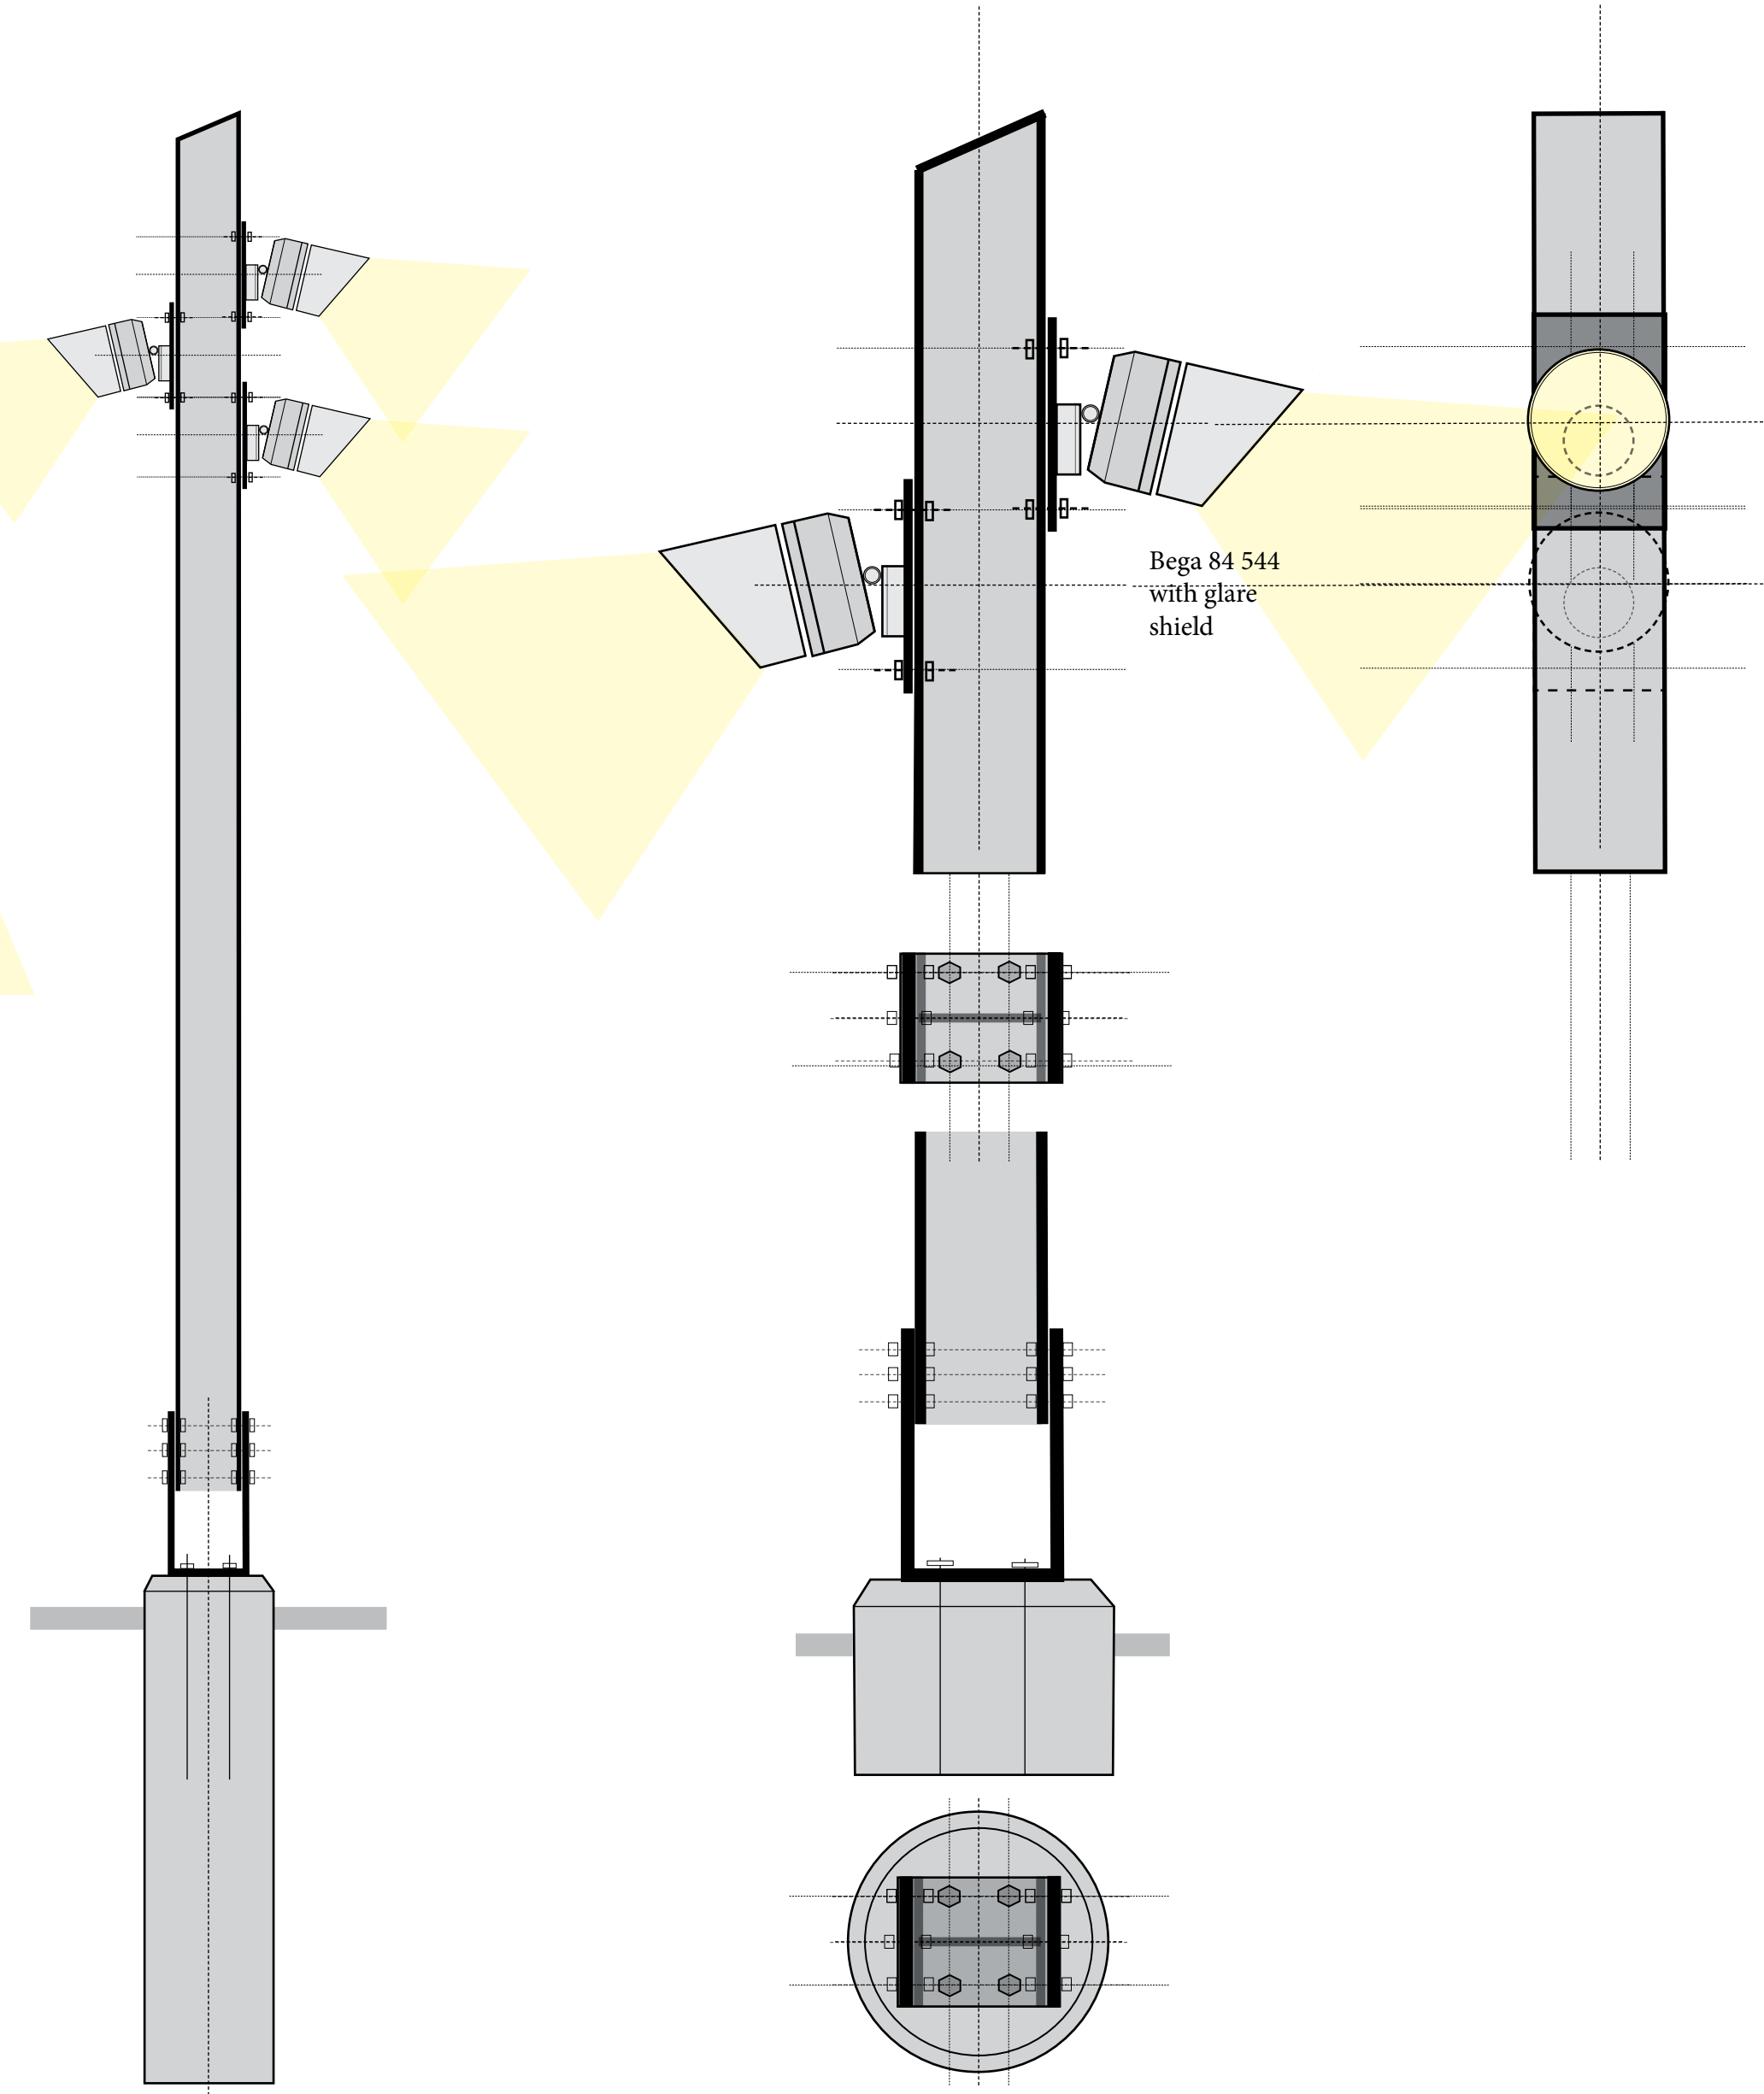

Lighting Fixture, Type D -- stage spots and lawn floods  
scale: 1/2"=1'-0" and 1"=1'-0"

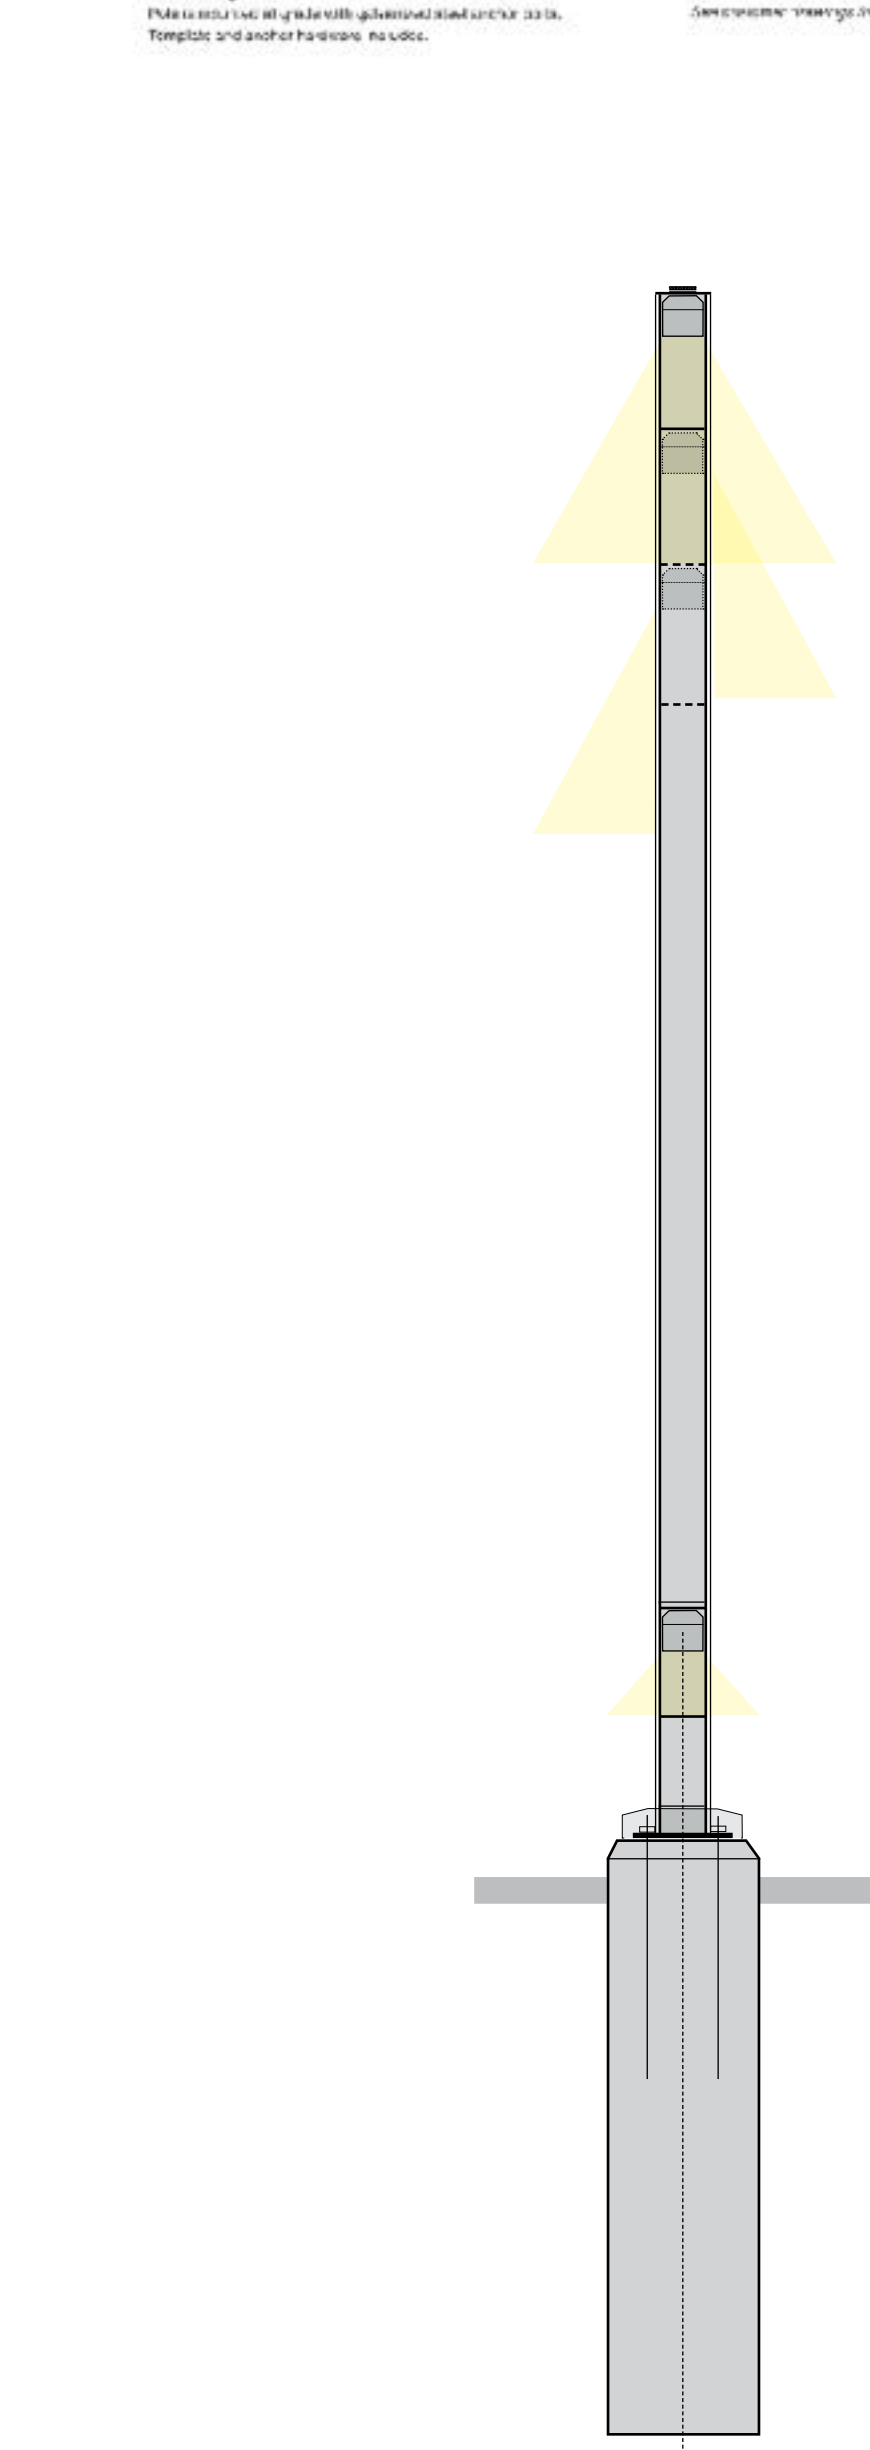

Lighting Fixture, Type E -- ...  
no scale  
Landscape Forms BW203-14



prepared for:  
Minneapolis Park and Recreation Board  
2117 West River Road  
Minneapolis, Minnesota 55411


prepared by:

date	29 January 2025
drawn	_____
checked	_____
revisions	_____
	_____
	_____


sheet number

...  
sheet title


# Pavements

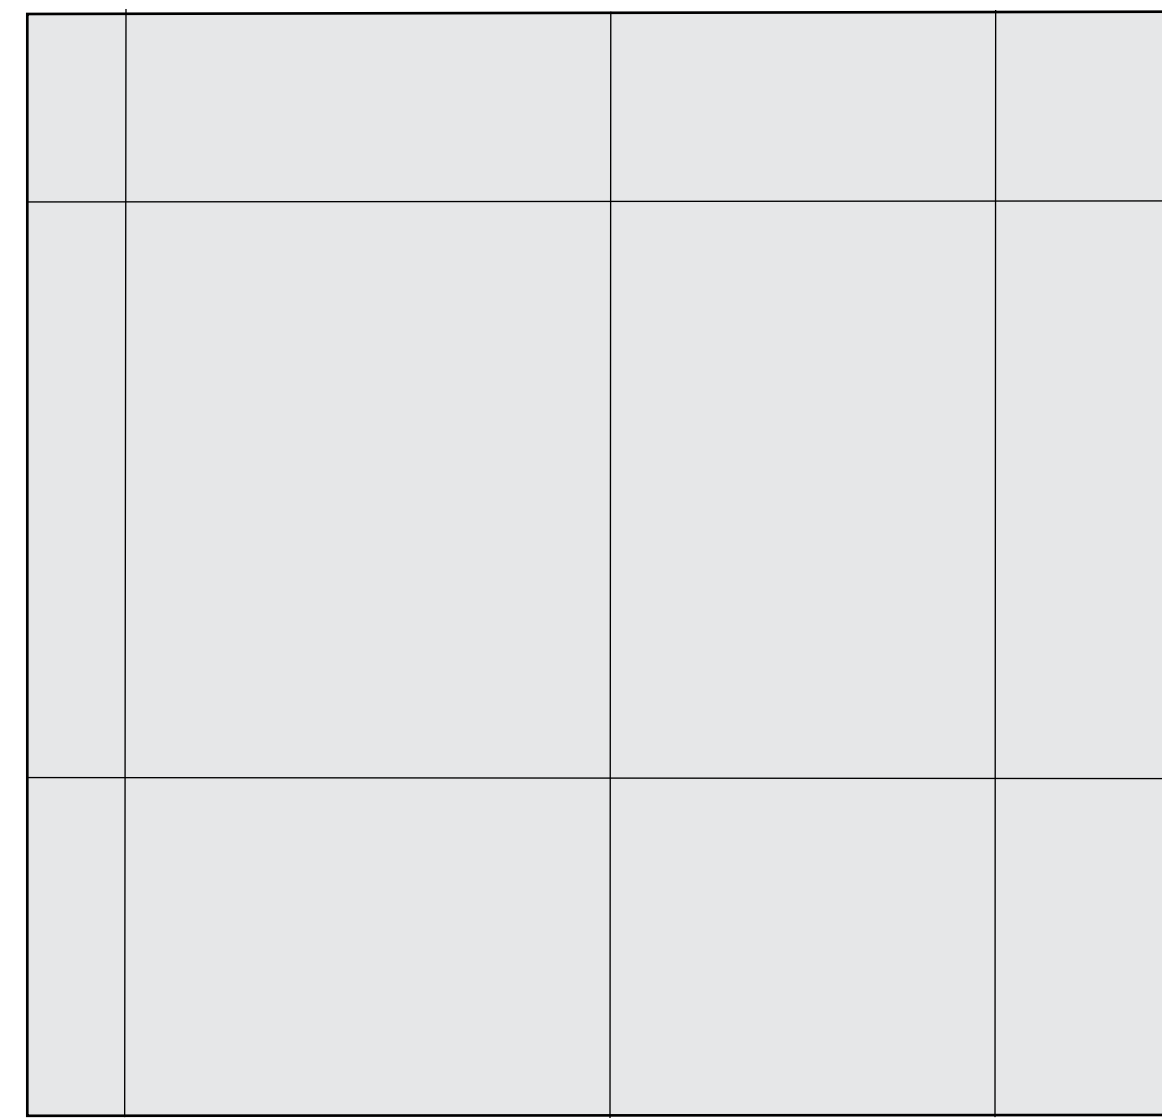


WALK, TYPE 'A' -- plan view  
1/2" = 1'-0"

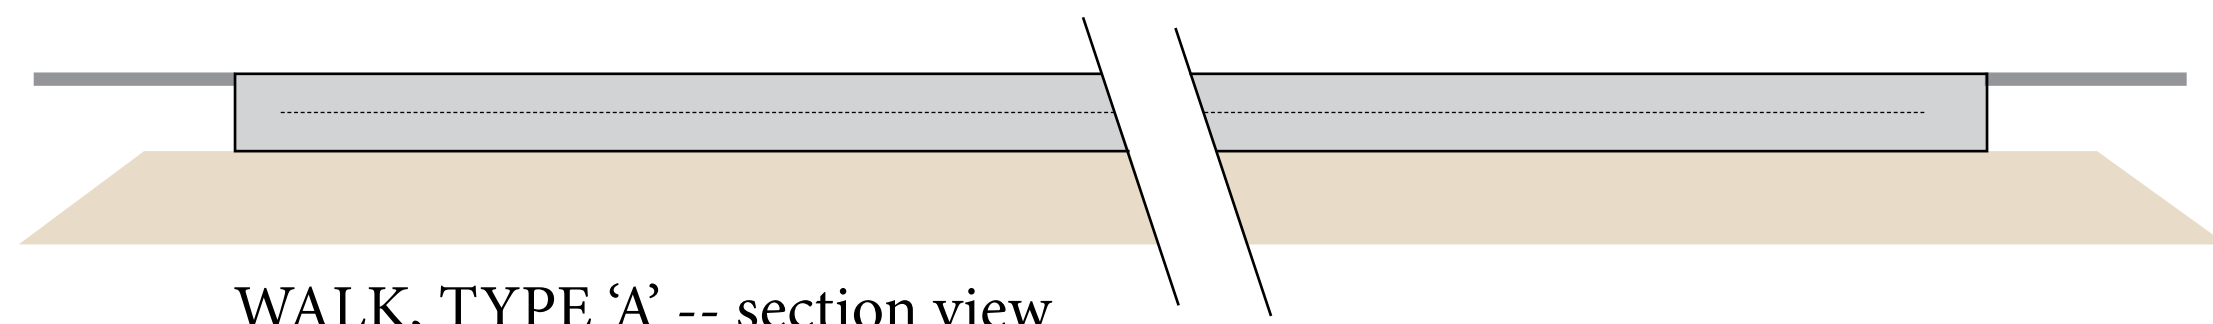


WALK, TYPE 'A' -- section view  
1" = 1'-0"

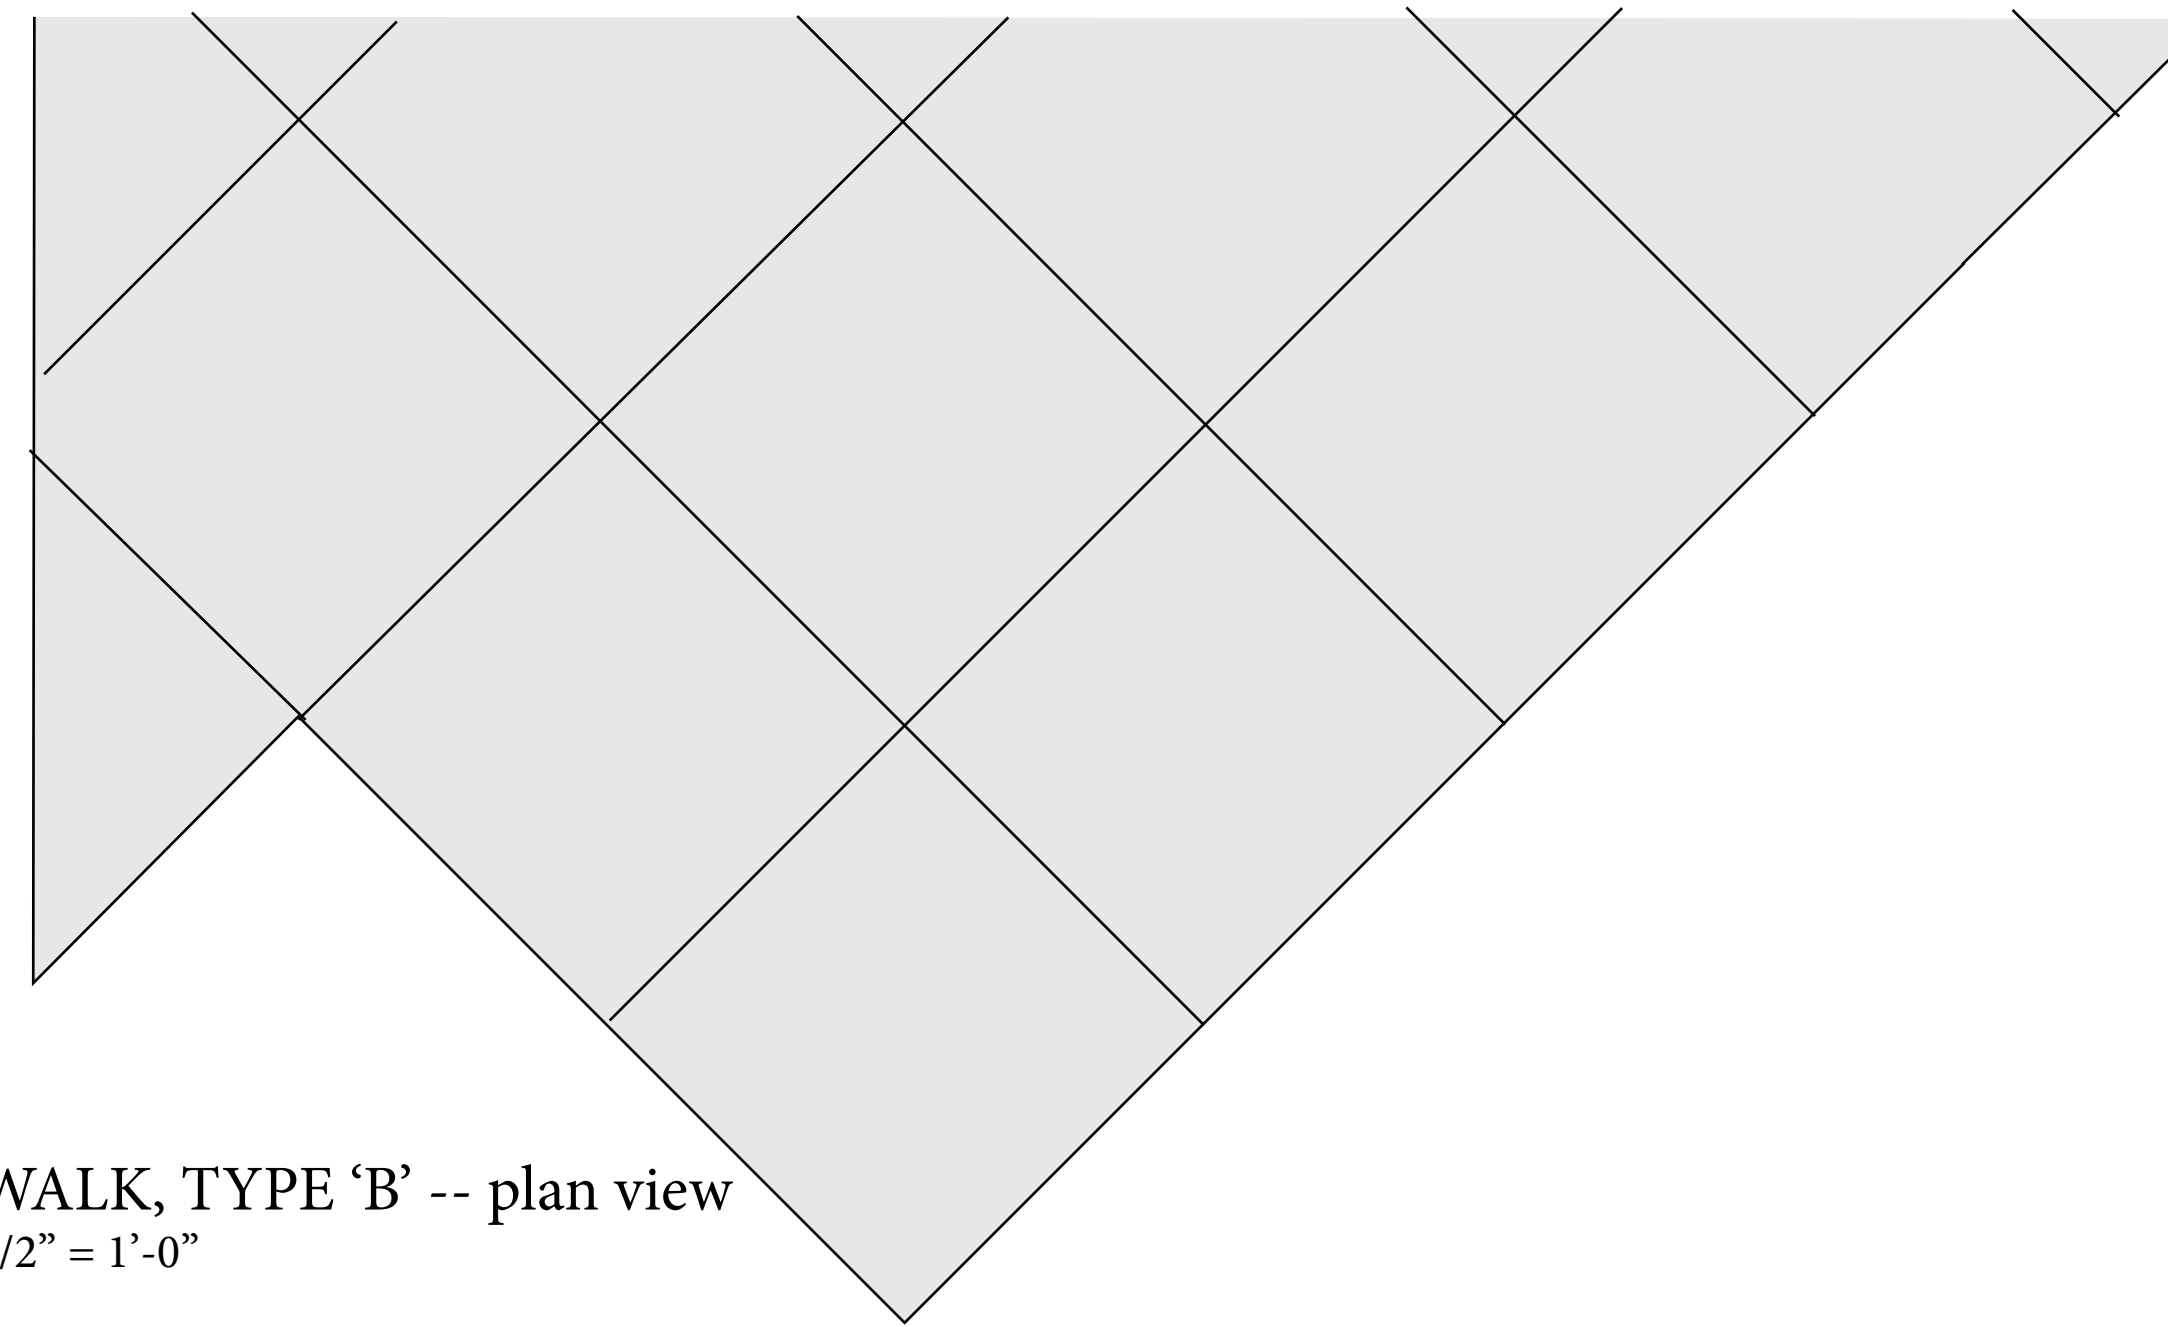


WALK, TYPE 'B' -- plan view  
1/2" = 1'-0"

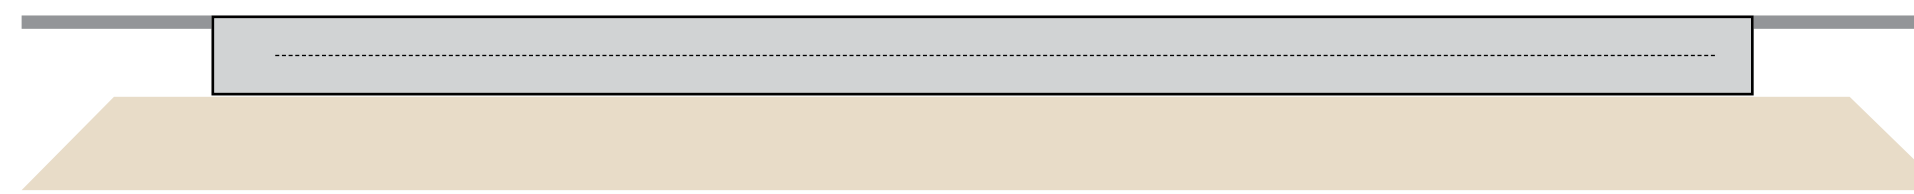

WALK, TYPE 'B' -- section view  
1" = 1'-0"

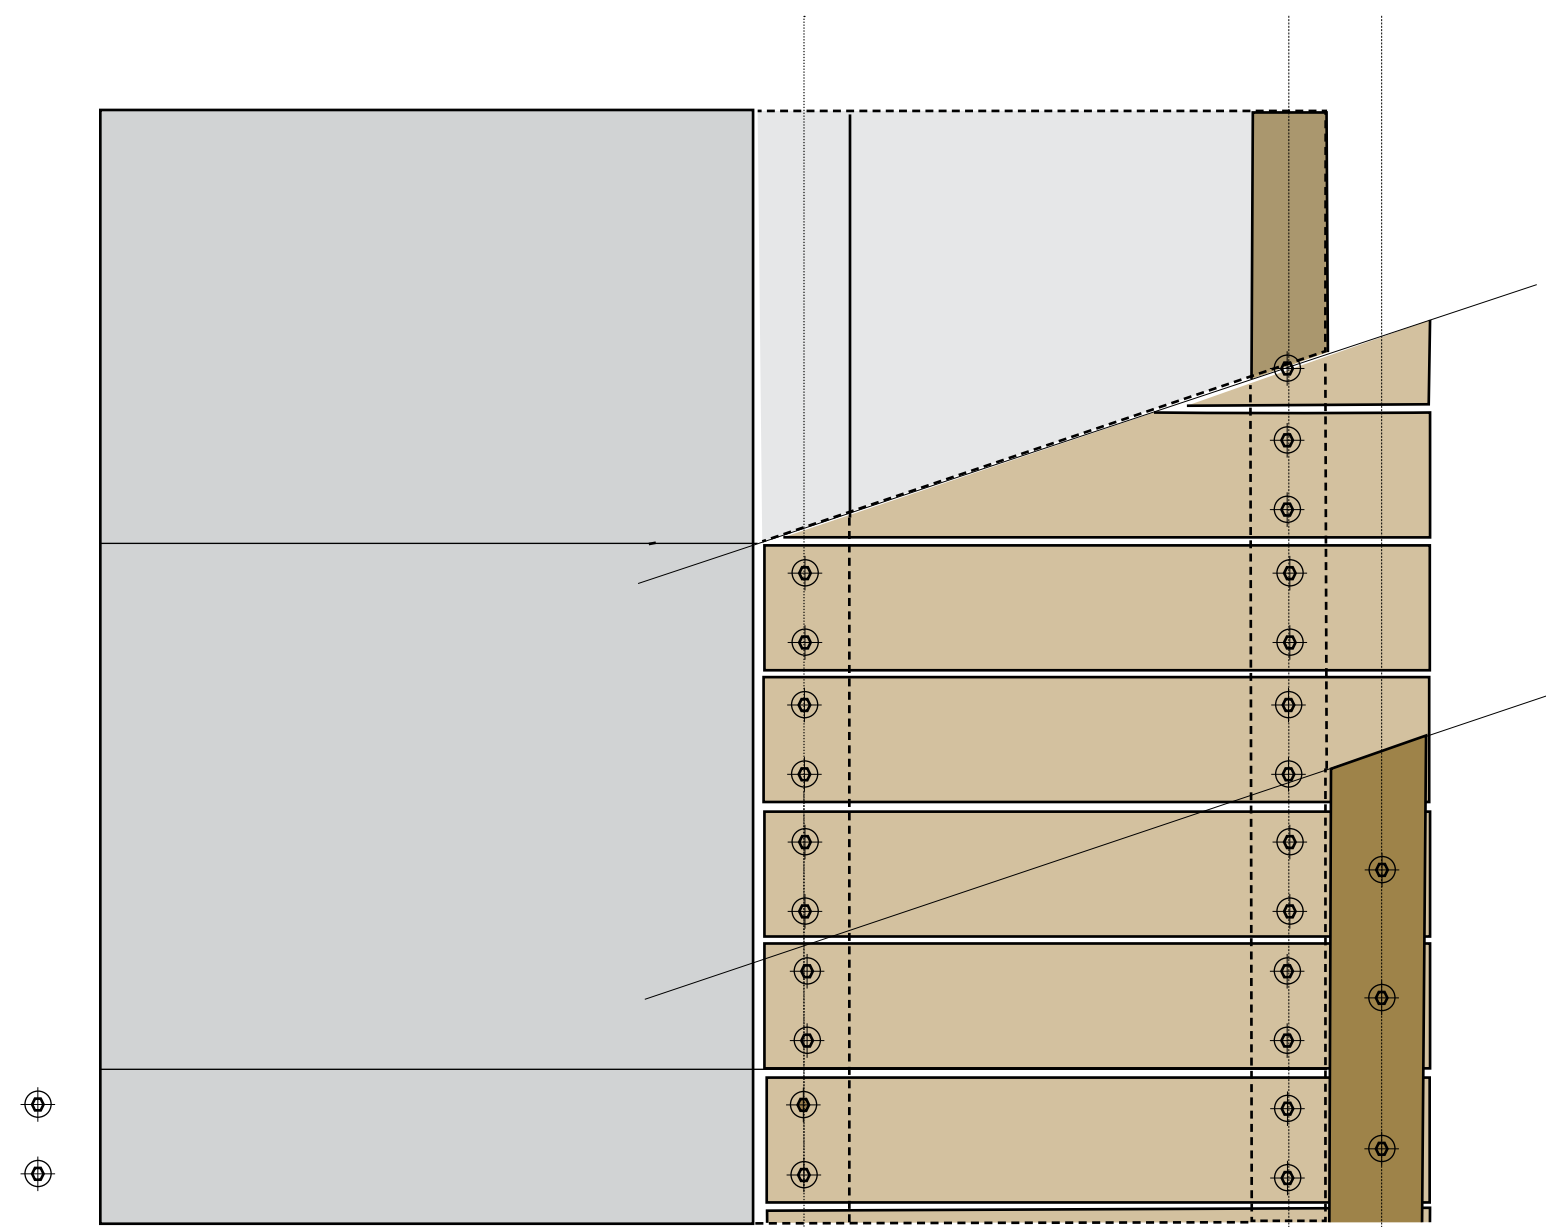

WALK, TYPE 'C' -- plan view  
1" = 1'-0"

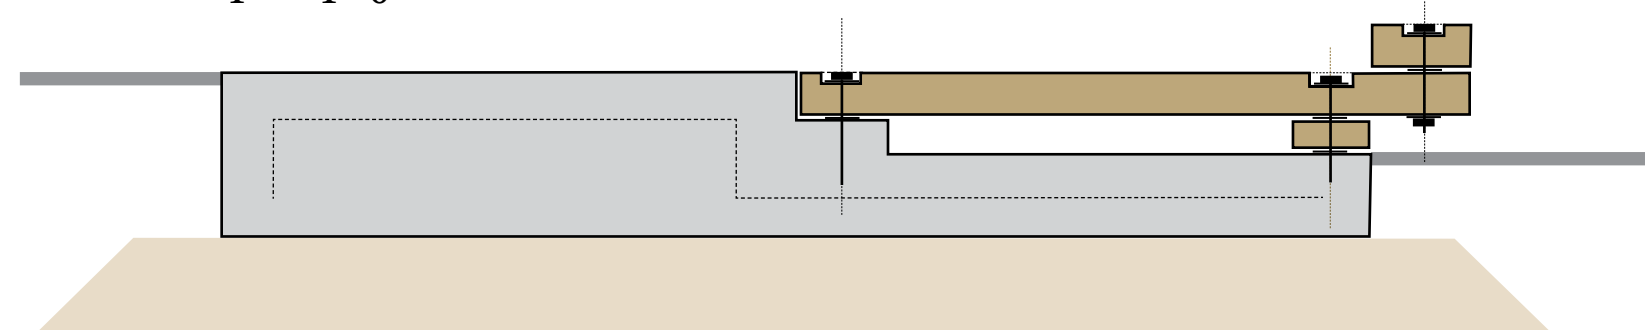

WALK, TYPE 'C' -- section view  
1" = 1'-0"




PARK





PRELIMINARY  
NORTH LOOP PARK  
731 North Third Street  
Minneapolis, Minnesota  
NOT FOR CONSTRUCTION

prepared for:  
Minneapolis Park and Recreation Board  
2117 West River Road  
Minneapolis, Minnesota 55411  
prepared by:

PLAZA

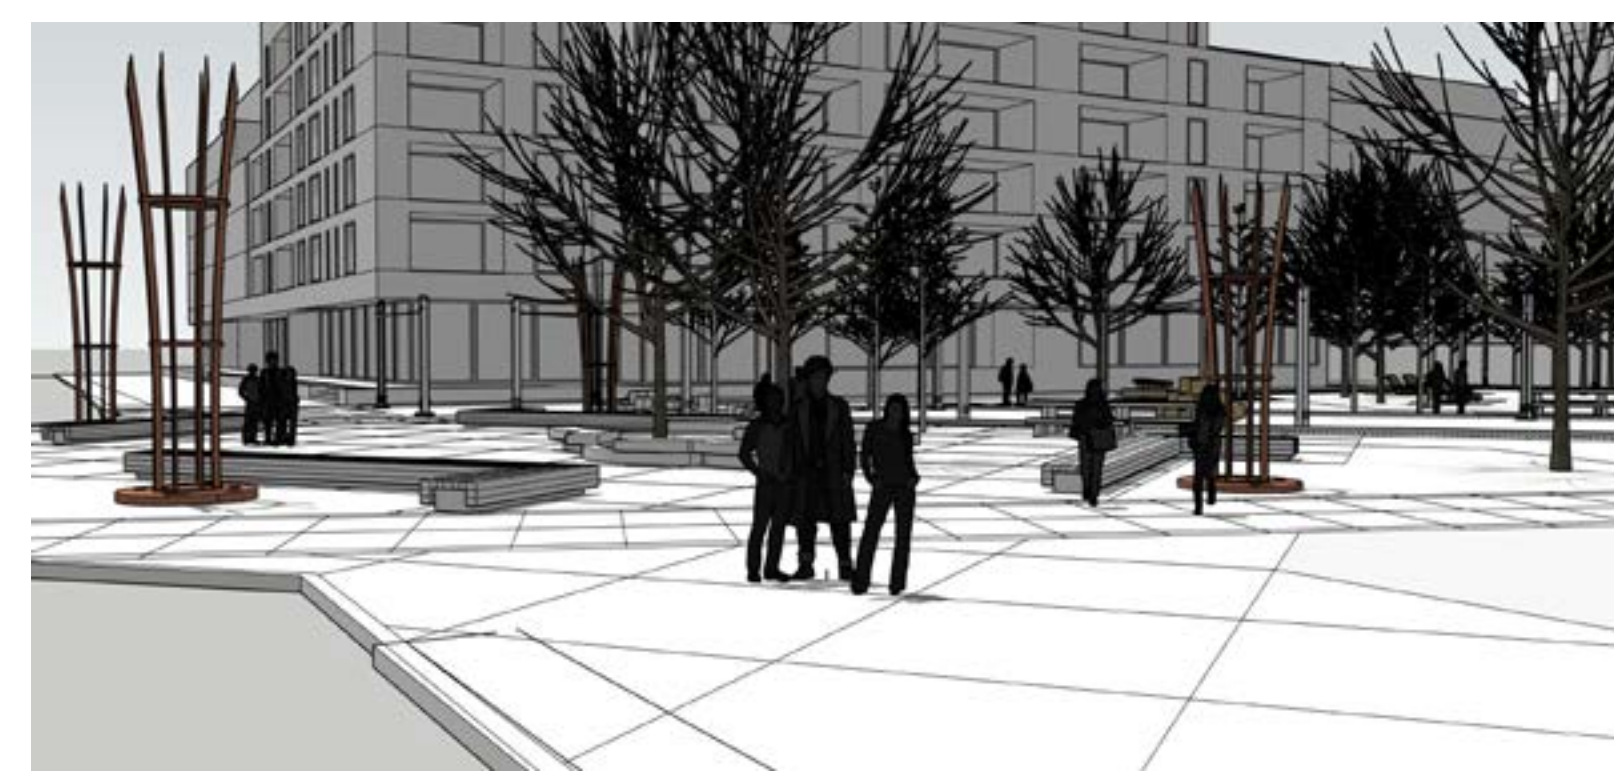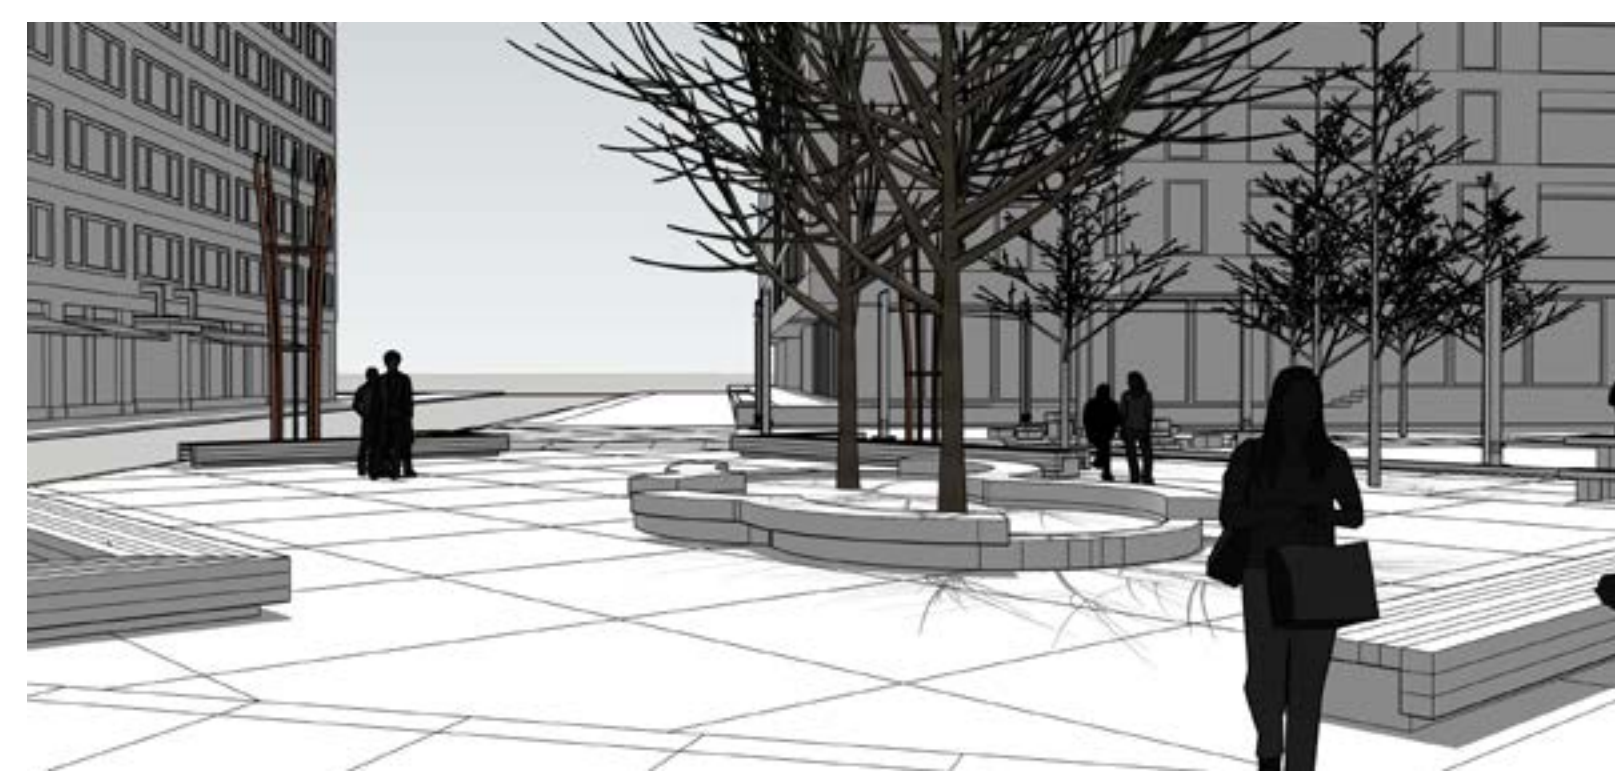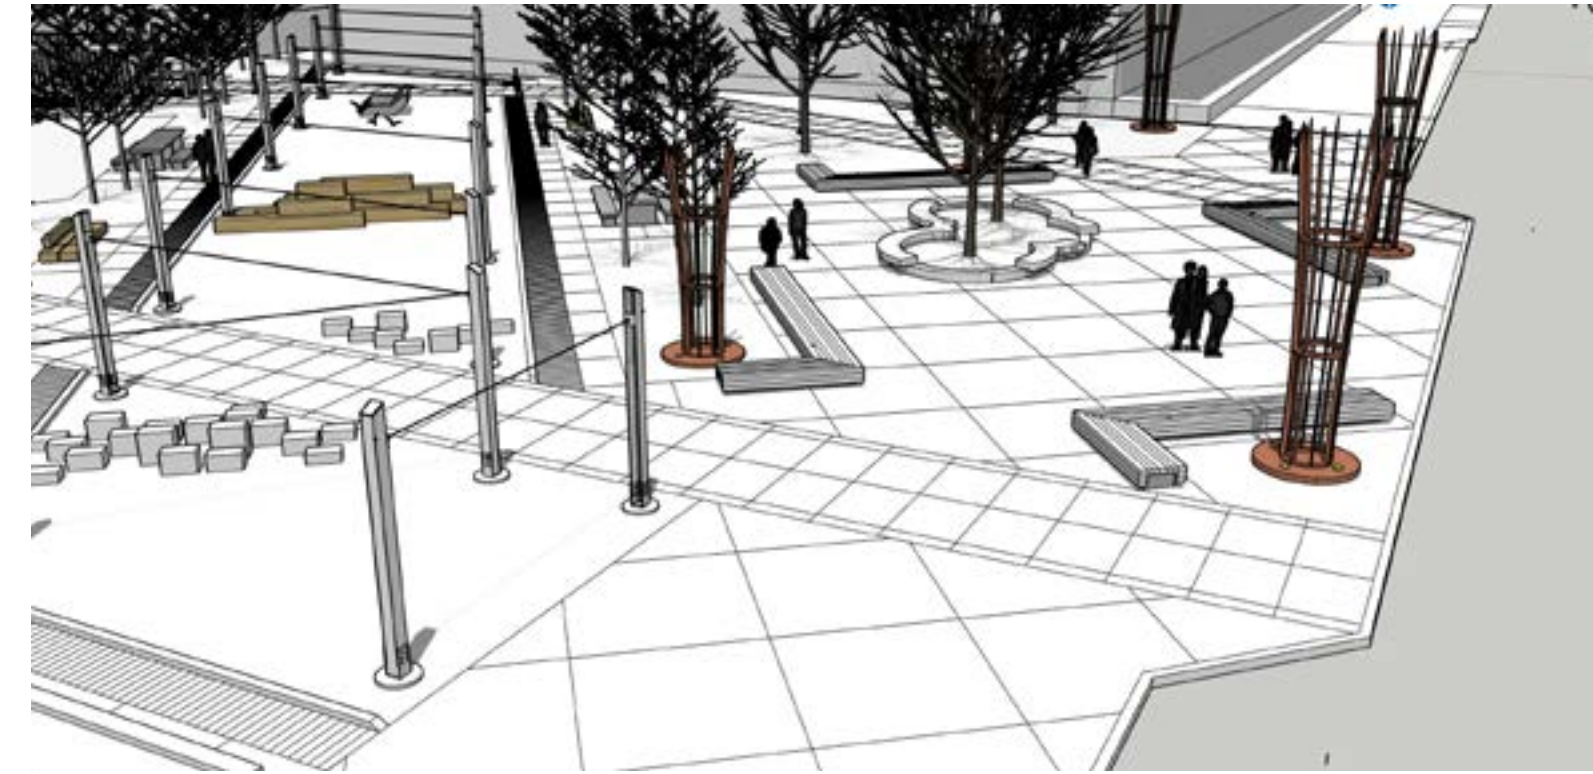

MEADOW

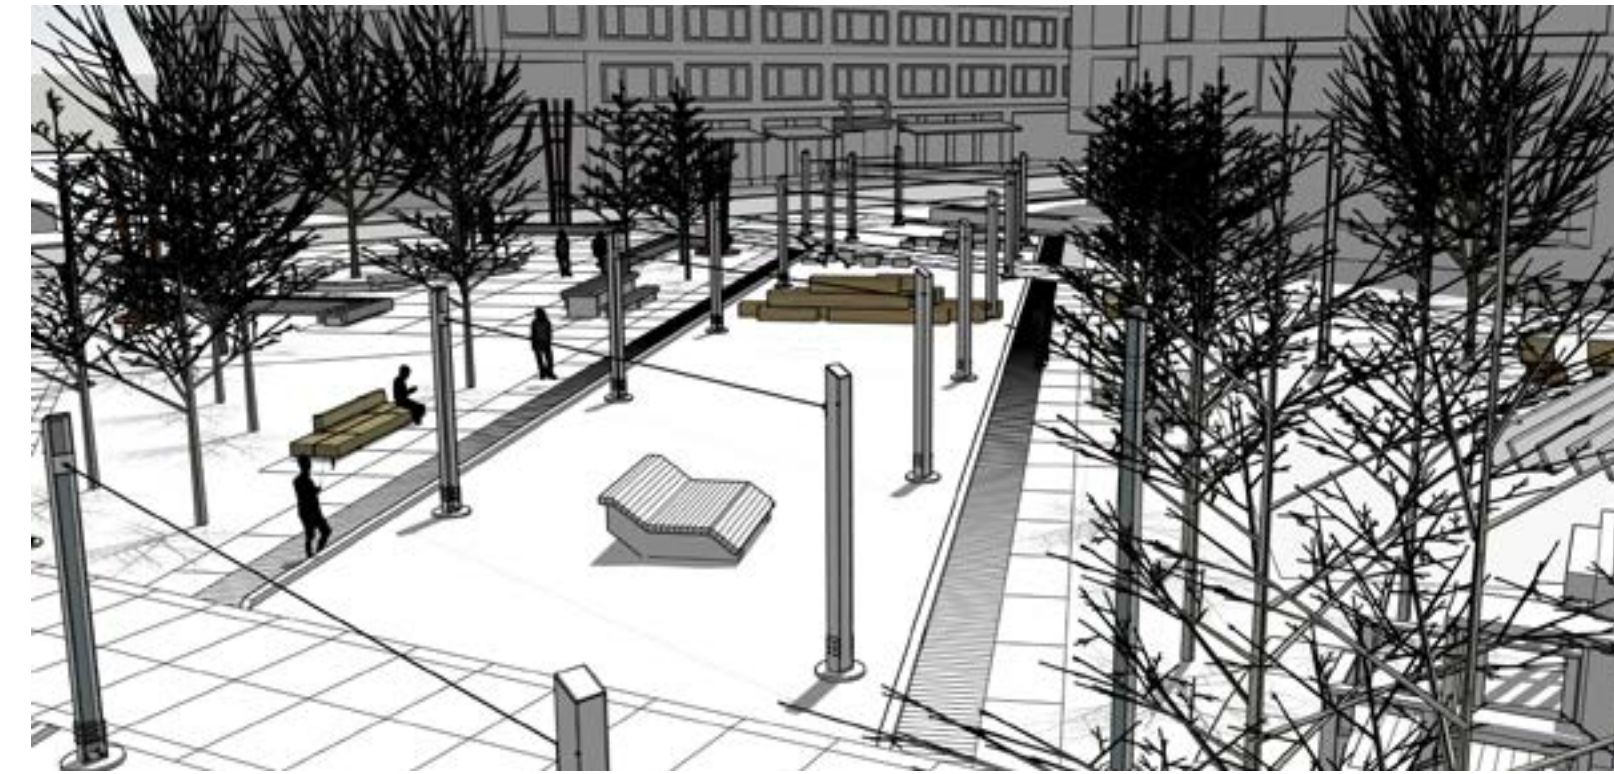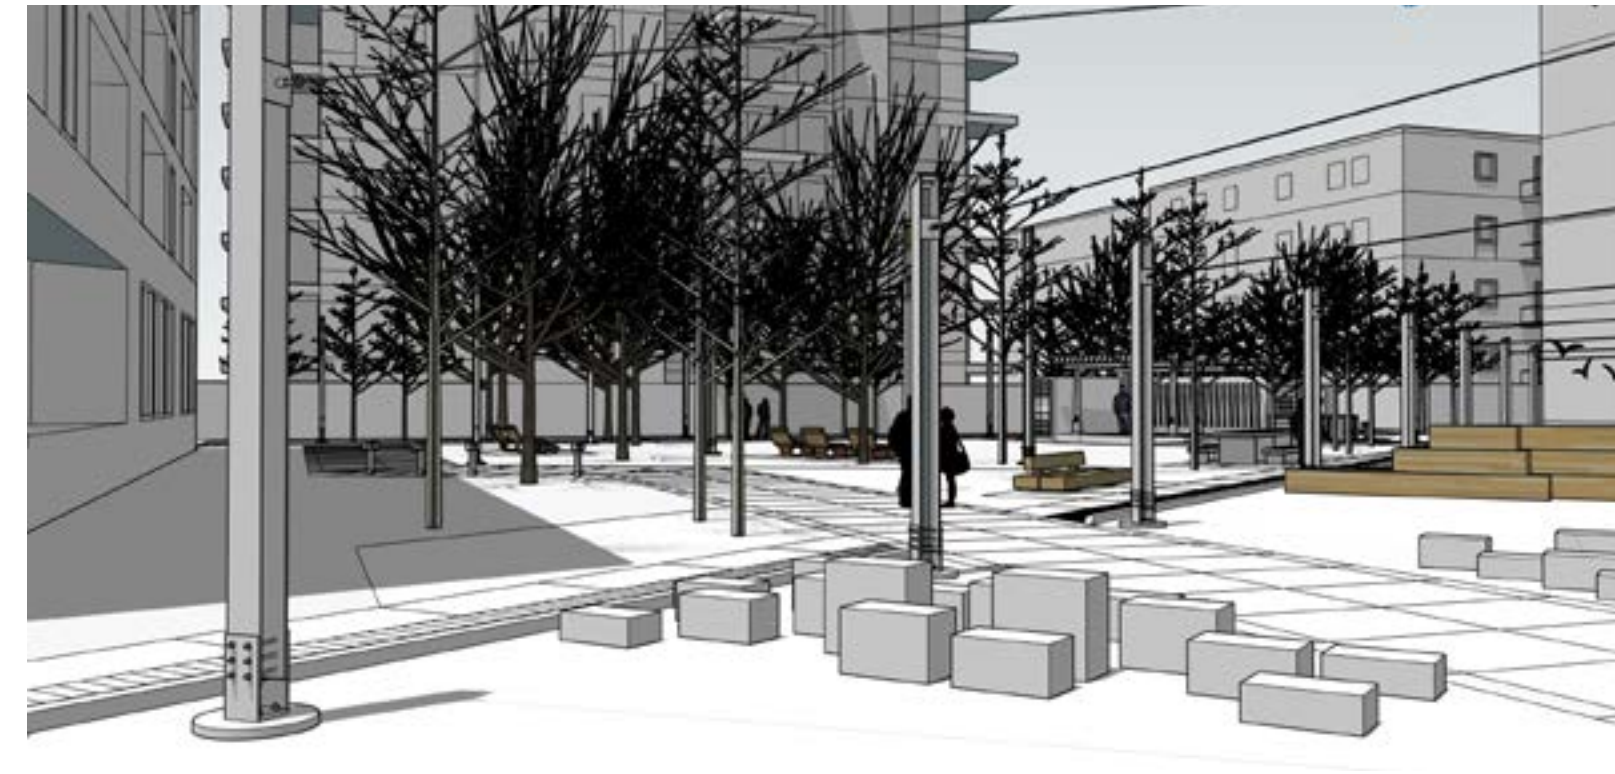

LAWN AND STAGE



date	29 January 2025
drawn	
checked	
revisions	


sheet number  
...  
sheet title

Park images



prepared for:  
Minneapolis Park and Recreation Board  
2117 West River Road  
Minneapolis, Minnesota 55411

prepared by:

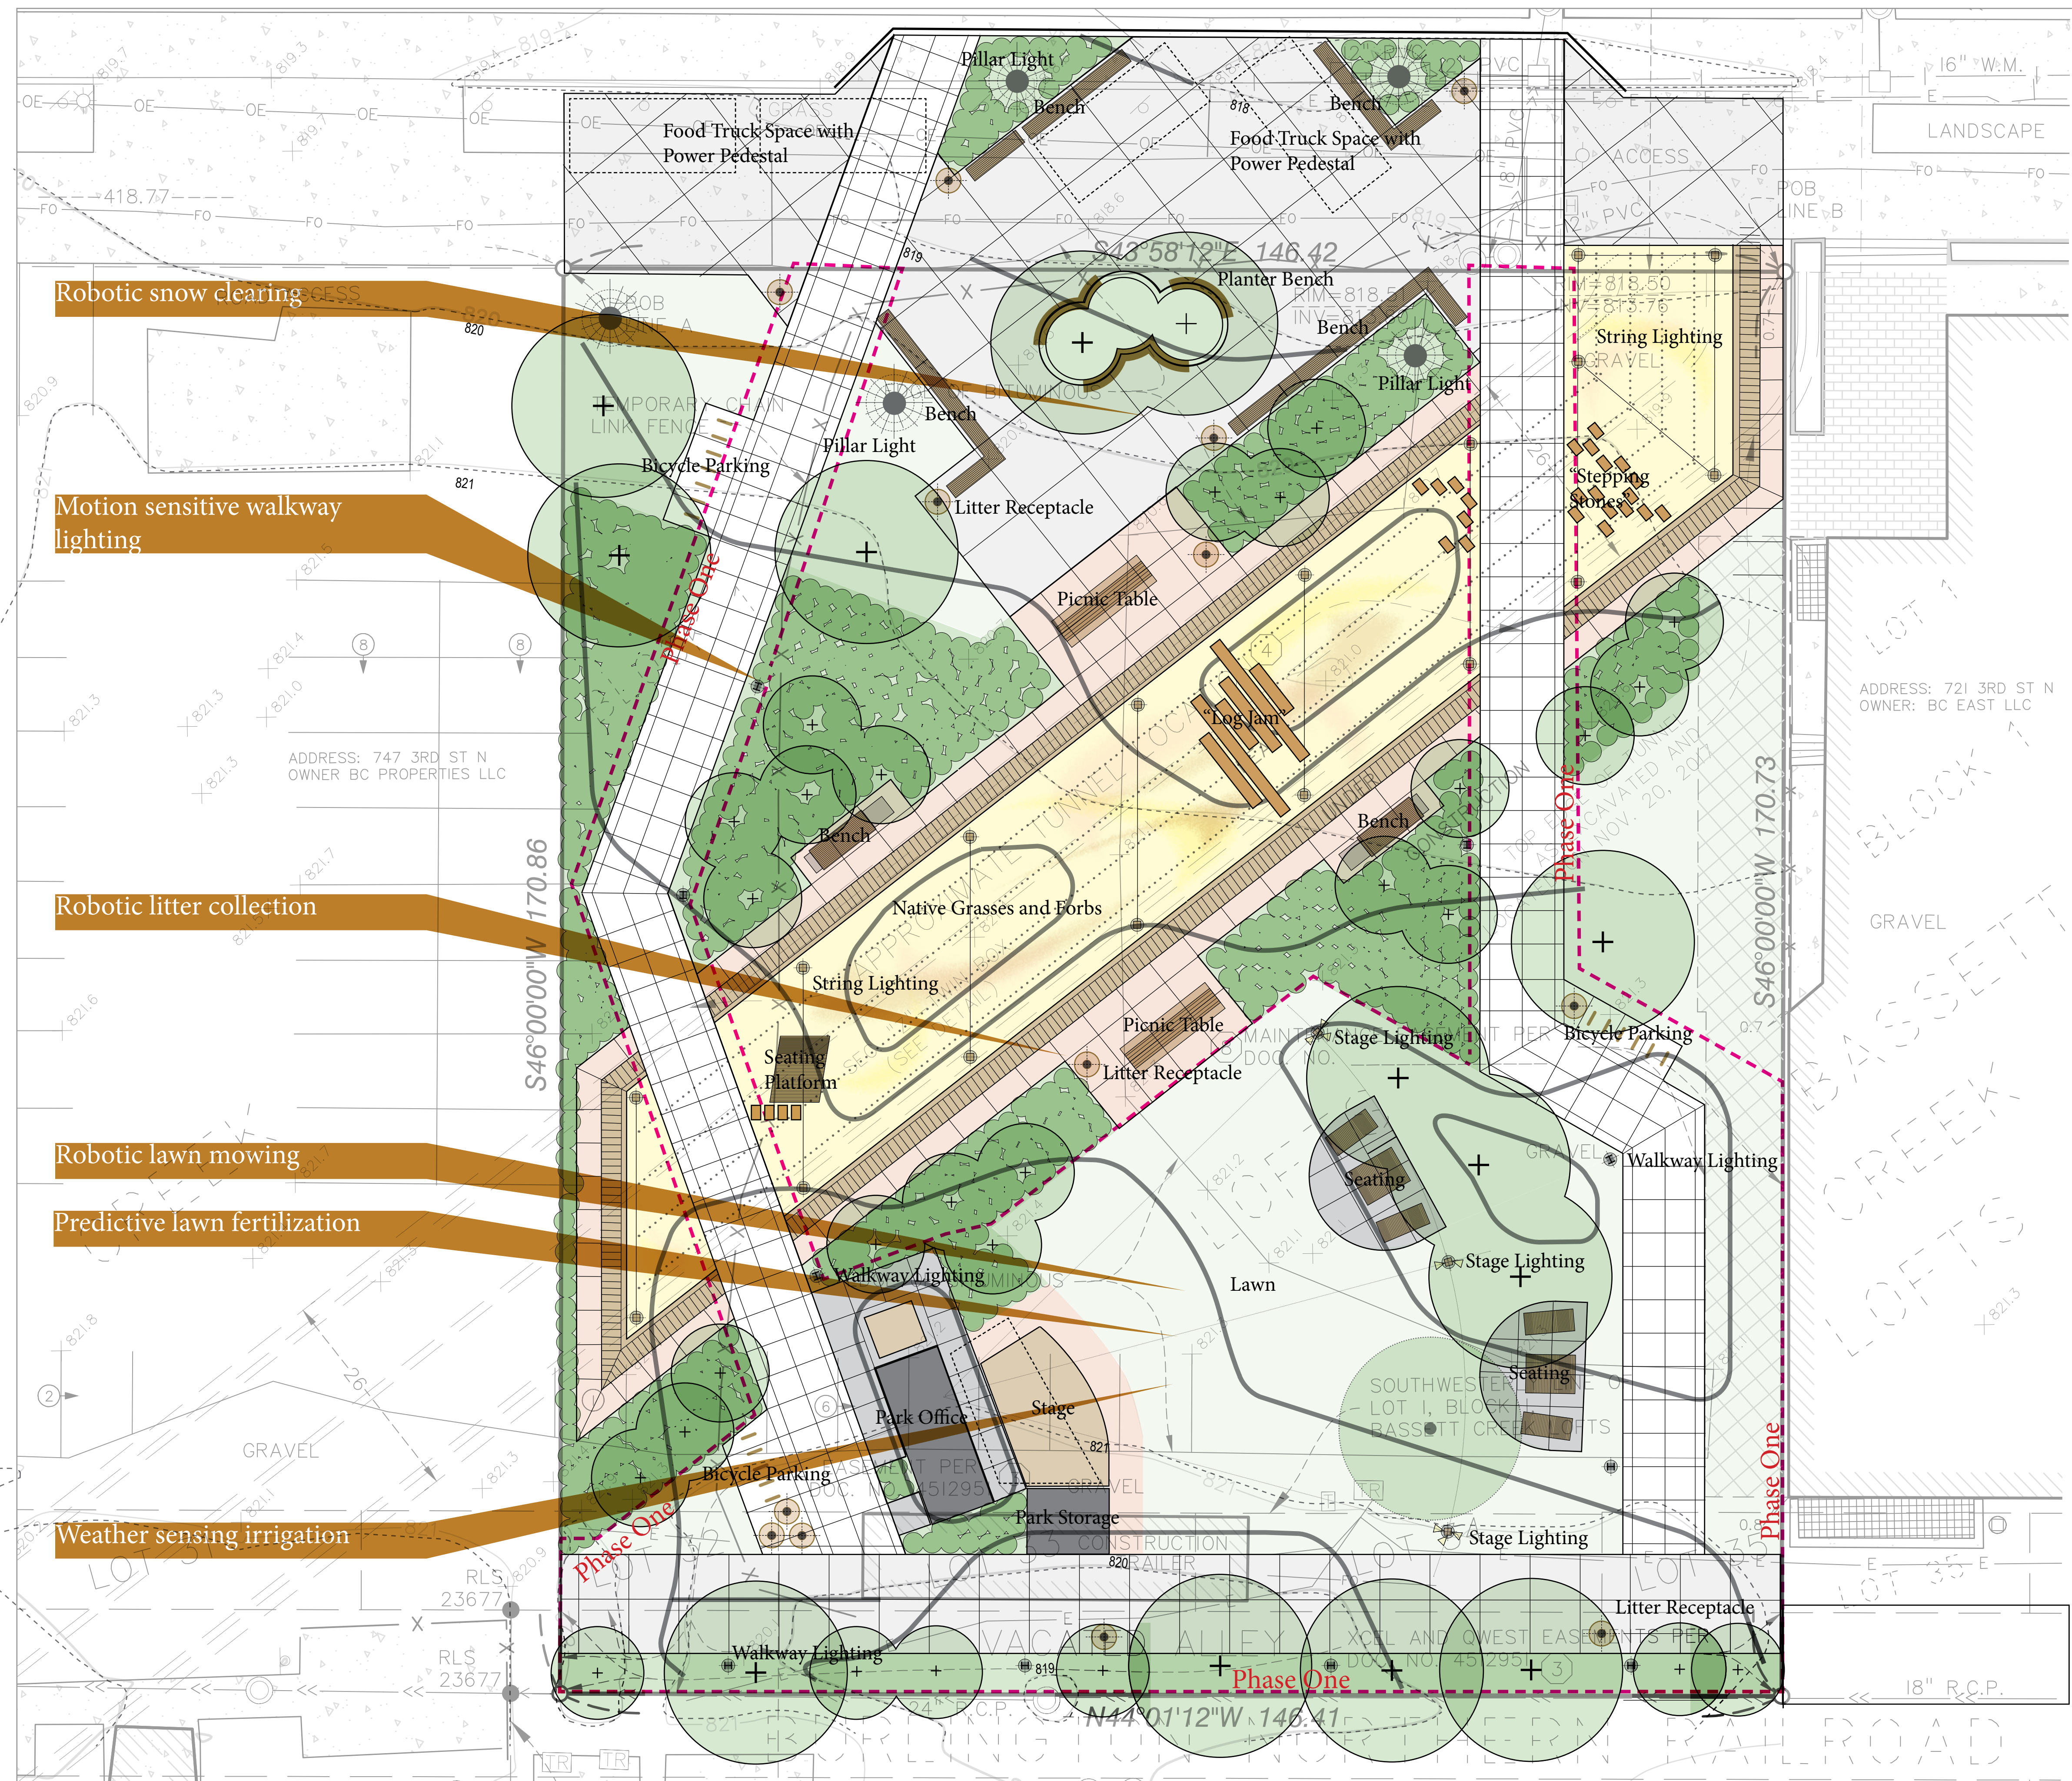

ADDRESS: 721 3RD ST N  
OWNER: BC EAST LLC

GRAVEL

SOUTHWESTERN  
LOT 1, BLOCK  
BASSOTT CREEK LOFTS

date	29 January 2025
drawn	
checked	
revisions	

sheet number

sheet title

# Smart Features

