



LEGEND

- EXISTING 1 FT CONTOUR
- EXISTING 5 FT CONTOUR
- PROPOSED 1 FT CONTOUR
- APPROXIMATE EXISTING PILE LINE
- LIMITS OF DISTURBANCE
- ORDINARY HIGH WATER
- TRAIL CLOSED SIGNAGE
- COBBLE BACKFILL
- SAND/GRAVEL BACKFILL
- STORM MAIN
- PARCEL BOUNDARY
- SEDIMENT CONTROL LOG

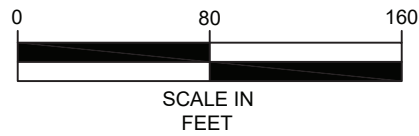

IMPACTS TABLE

IMPACT	TEMPORARY OR PERMANENT	IMPACT ACTIVITY	AREA (SF)	LENGTH (FT)	VOLUME (CY)
LOD: OVERLAND ACCESS EXCLUSIVE PAVED AREAS ABOVE OHW	TEMPORARY	ACCESS	65,280	-	-
LOD: OVERLAND ACCESS BELOW OHW	TEMPORARY	ACCESS	15,840	-	-
OVERLAND ACCESS SHORELINE IMPACTS	TEMPORARY	ACCESS	-	315	-
SHORLINE IMPACTS	PERMANENT	FILL	-	225	-
ISLAND FILL BELOW OHW	PERMANENT	FILL	19,980	-	2,650
ISLAND FILL ABOVE OHW	PERMANENT	FILL	14,195	-	1,350

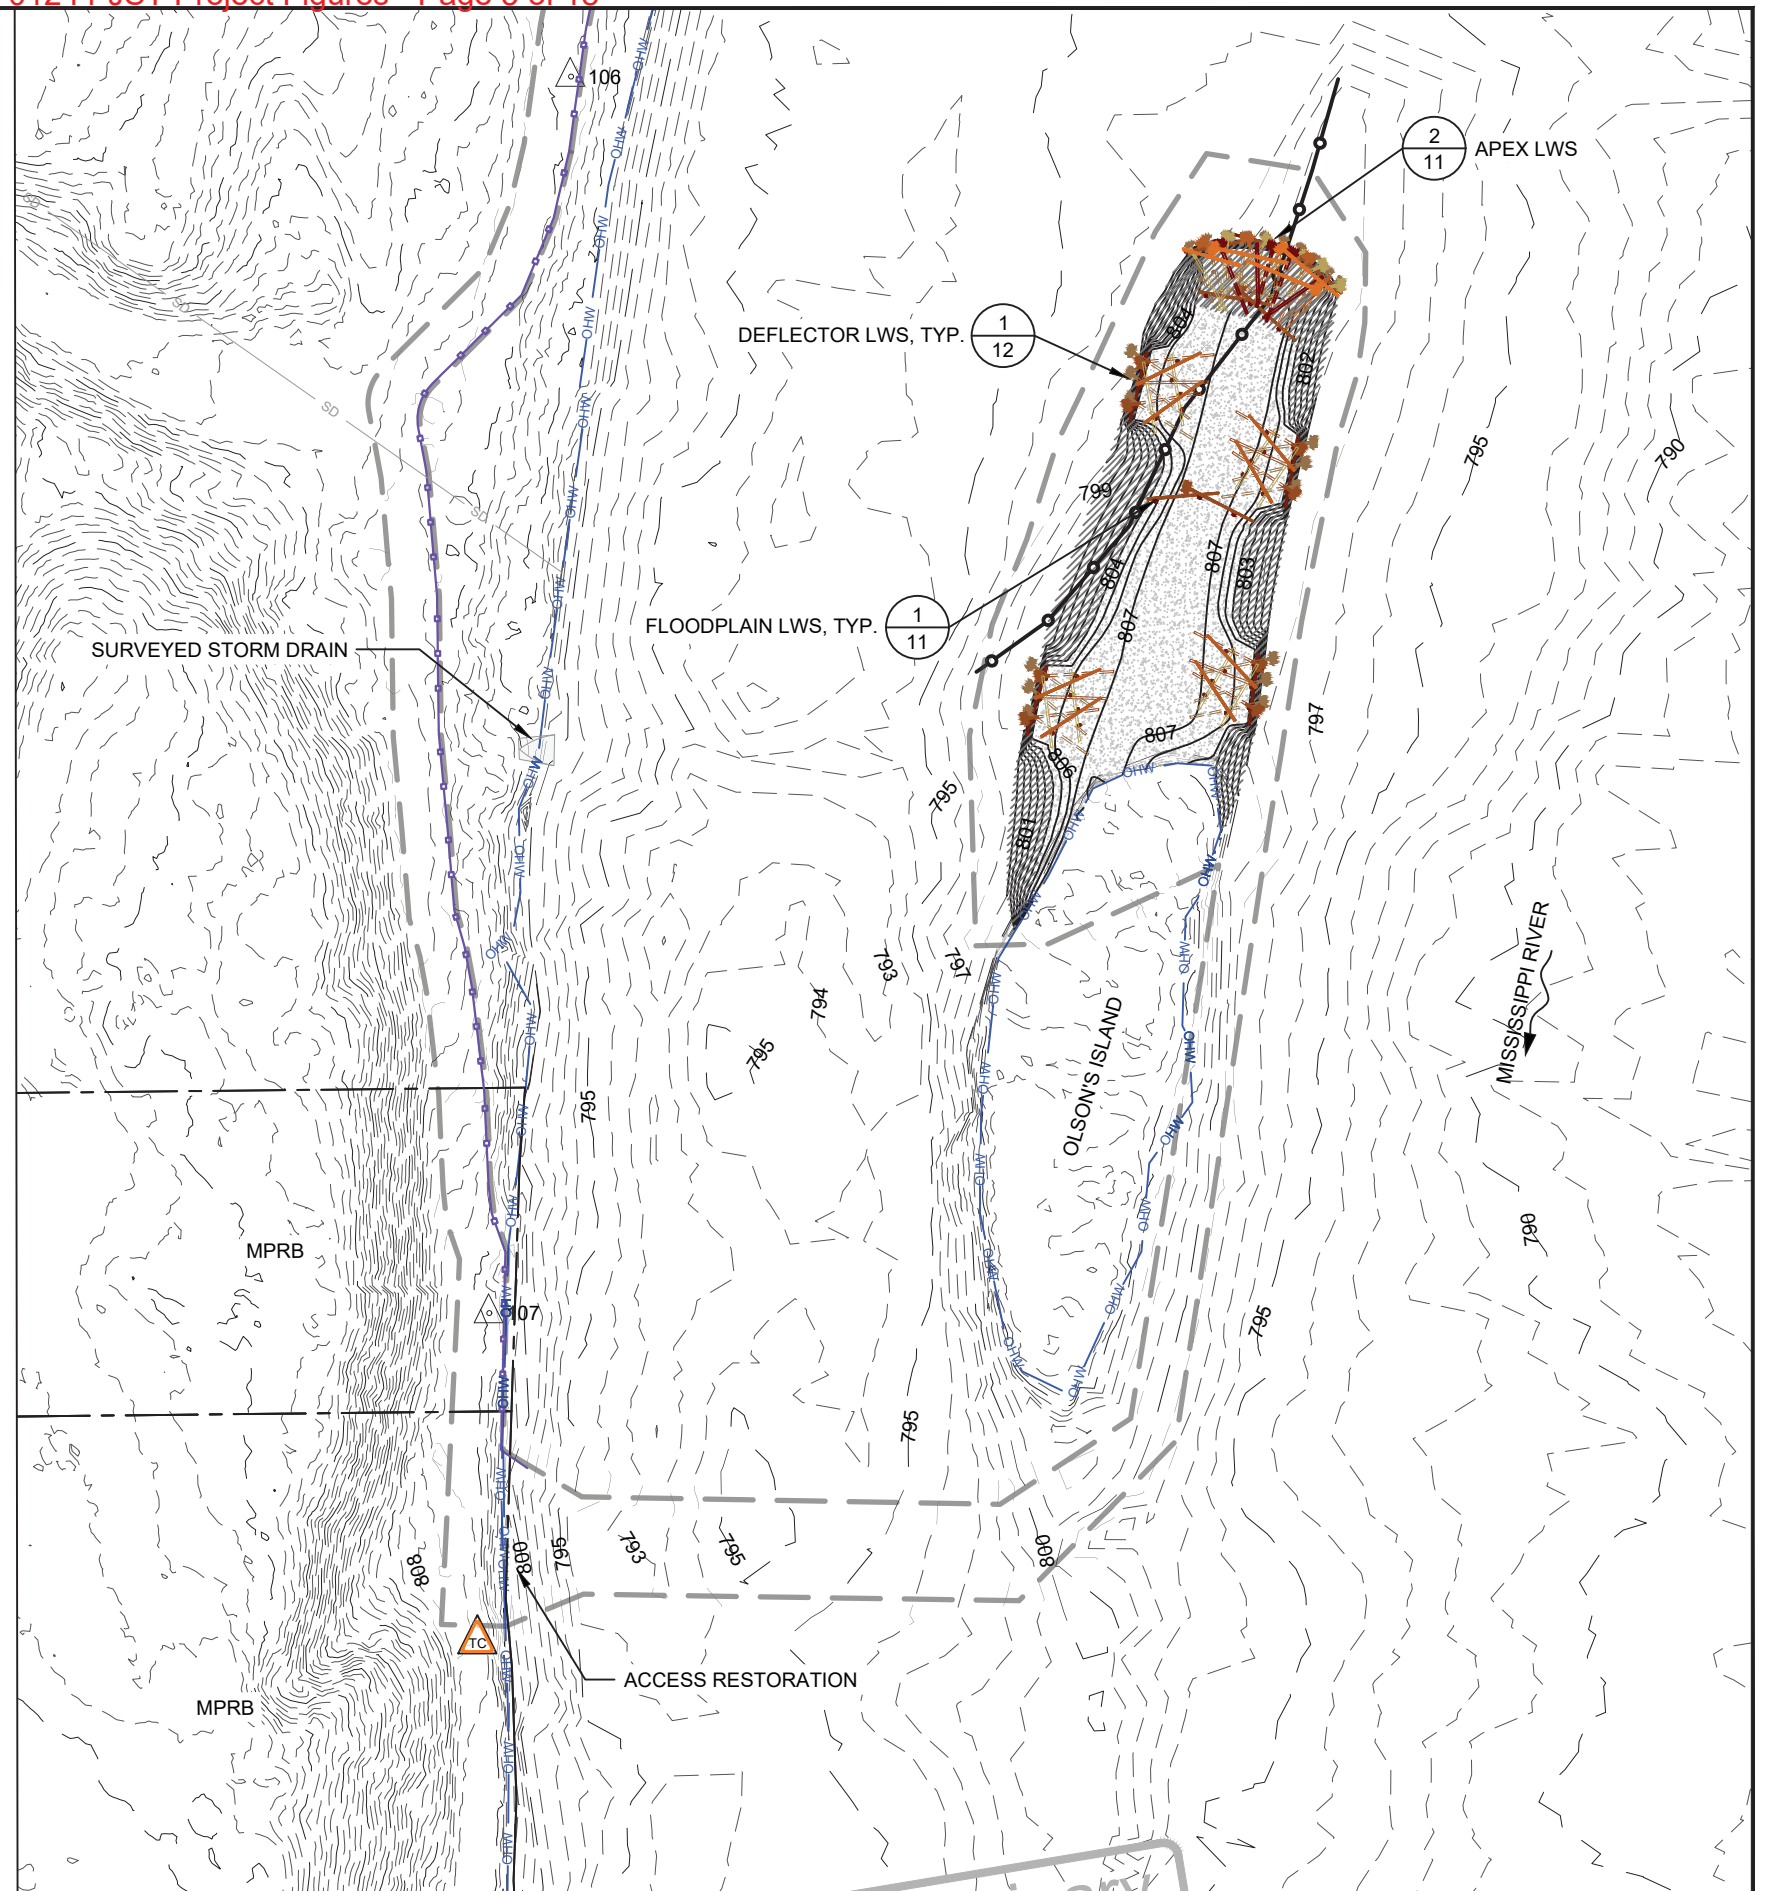

NO.	DATE	REVISION DESCRIPTION	GS, NJ DRAWN	KF, NJ, MH DESIGNED	MH, MM CHECKED
			--	02/25	24-04-15
			APPROVED	DATE	PROJECT

OLSON'S ISLAND MUSSEL HABITAT PROTECTION PROJECT
MINNEAPOLIS PARKS AND RECREATION BOARD



Preliminary
Not for Construction

PROPOSED CONDITIONS

SHEET
8 OF 21