


CONCEPT A: CLASSIC SOO LINE- EXISTING TREES WITH RETAINING WALLS

Description: A copy paste of the existing garden beds, adjusted for retaining walls required to protect existing trees and accommodate a path and accessible raised garden beds. Mulch paths intersperse the garden rows. Fences delineate areas inaccessible after remediation.

Features

1. 79 ~ 10'x10' garden plots
2. 3 accessible raised beds
3. Three water access/compost locations throughout the garden
4. Large gathering space
5. Children's garden/classroom in shade trees
6. Entrance pergola
7. Small group gathering space
8. Accessible 6' wide engineered wood fiber path connecting Whittier to the Greenway
9. Boulder retaining walls
10. Shade Structure and gathering area
11. Pollinator beds
12. Re-vegetated shrub borders
13. Existing trees replaced, plus additional trees planted
14. Orchard trees and shrubs
15. Brush collection space
16. Fence line path connection to alley
17. Garden fence
18. Nature exploration boulder slope

— — delineates inaccessible unremediated area

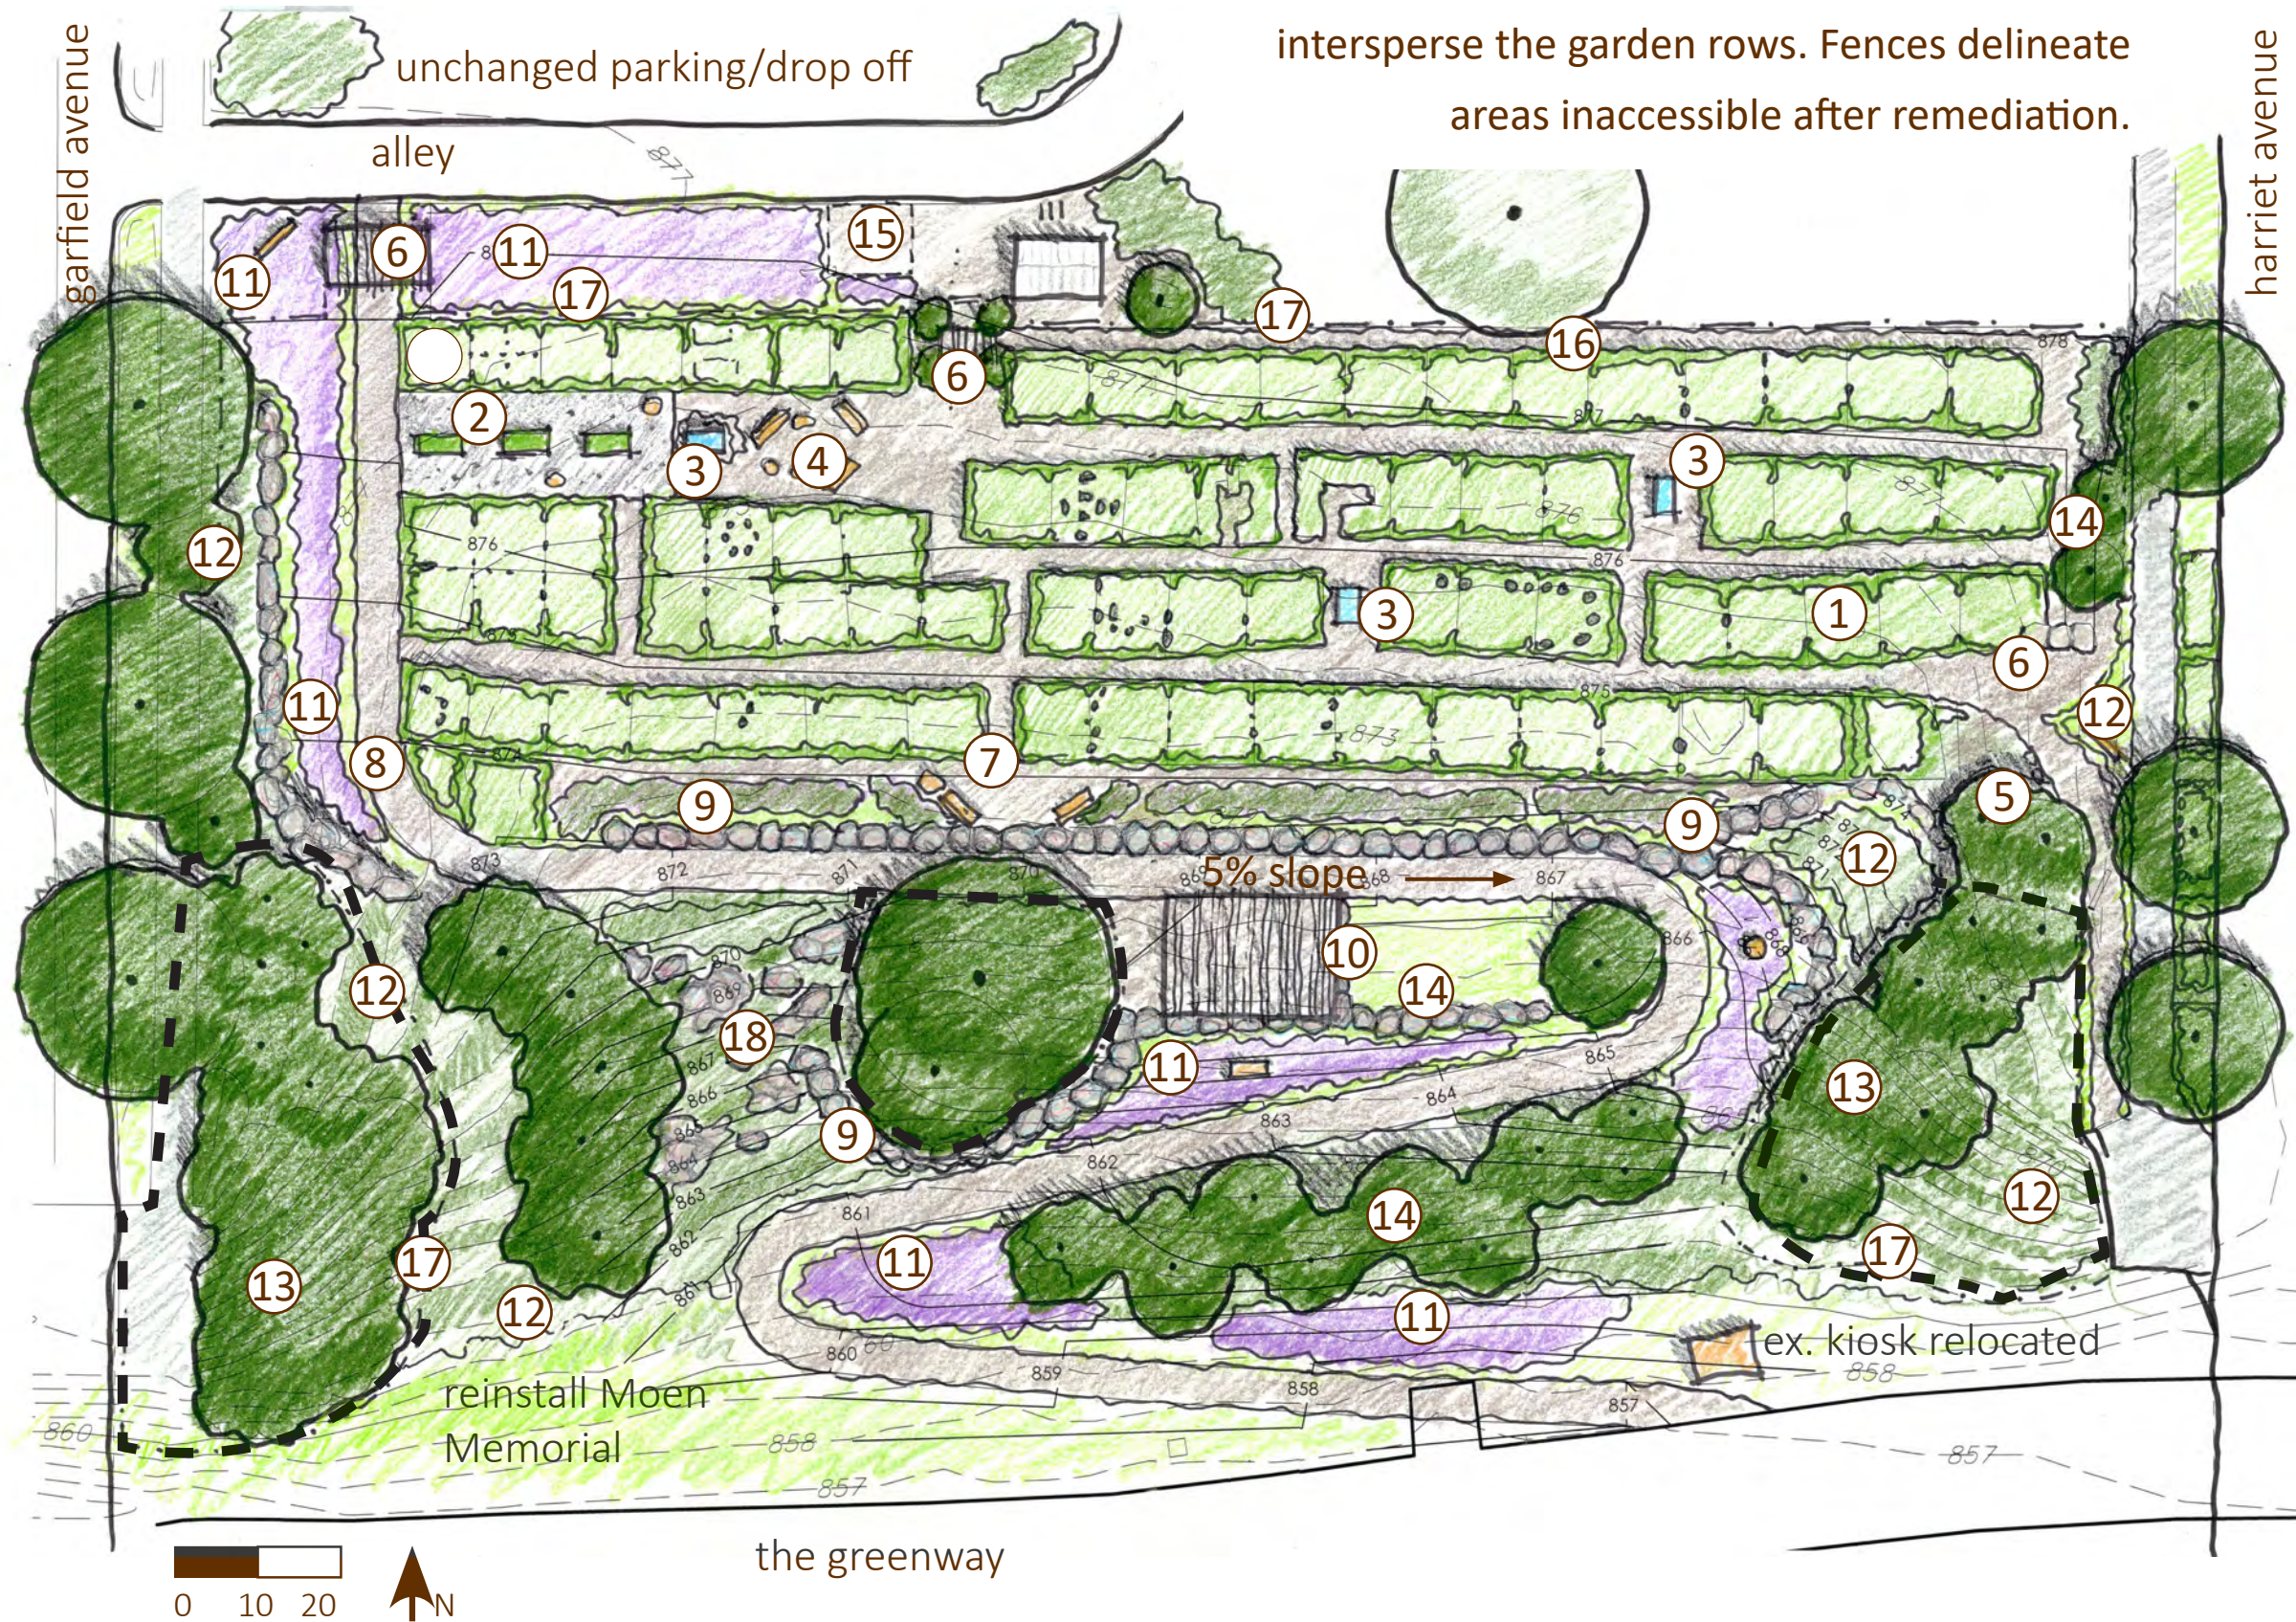


CONCEPT B: CENTRAL GATHERING GARDEN


Description: Garden beds are arranged in gently waving rows, with a centralized gathering space, a woodland play area near the children's garden and entry pergolas. An accessible concrete shared use path connects Whittier to the Greenway, mulch paths intersperse the garden rows. Fences delineate areas inaccessible after remediation.

Features

1. 100 ~ 10'x10' garden plots
2. 4 accessible raised beds
3. Two water access locations at each side of the garden
4. Gathering space with benches
5. Large shade structure and community table
6. Children's garden/classroom
7. Entrance pergola
8. Small group gathering space
9. Accessible 8' wide concrete path connecting Whittier to the Greenway
10. Boulder retaining walls
11. Pollinator buffer separating path and garden spaces
12. Woodland play area
13. Existing trees plus additional trees planted
14. Orchard trees and shrubs
15. Brush collection space
16. Path connection across garden
17. Re-vegetated shrub borders
18. Garden fence

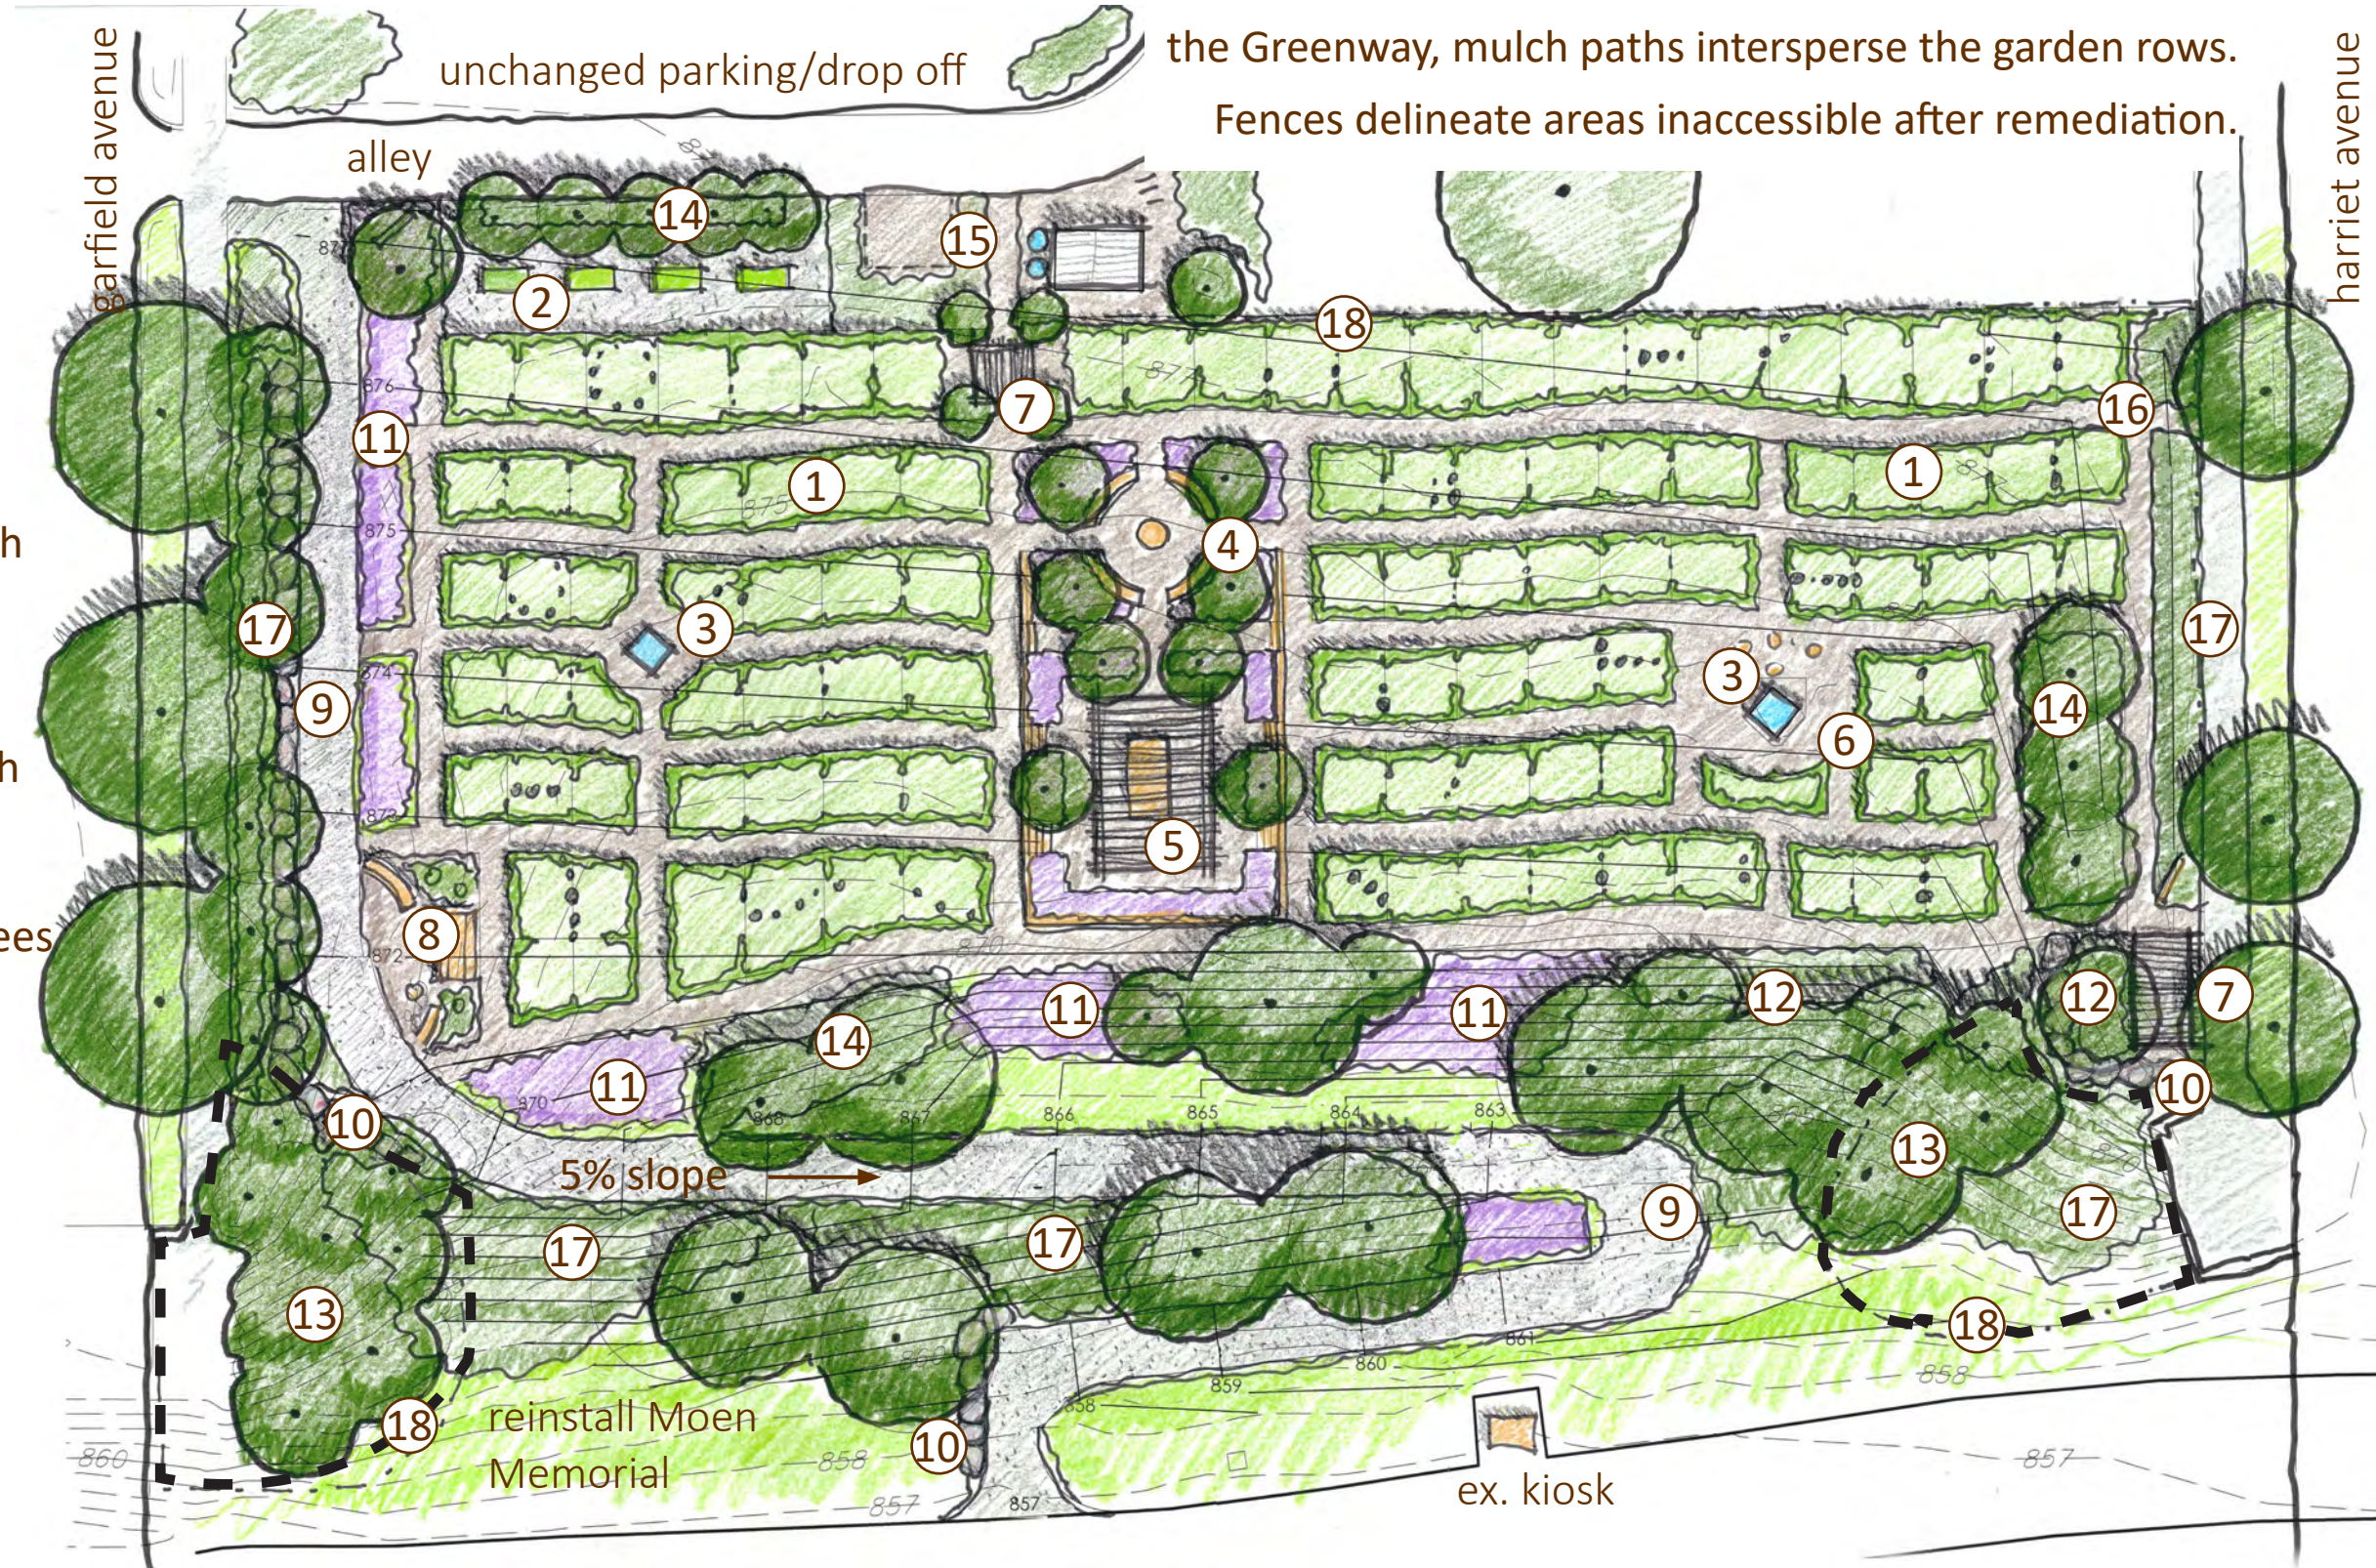

— — delineates inaccessible unremediated area

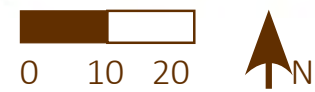


the greenway

CONCEPT C: MAZE GARDEN

Features

1. 98 -10'x10' garden plots
2. 4 accessible raised beds
3. Three water access/compost locations throughout the garden
4. Large gathering space with shade structure
5. Children's garden/classroom with small shade trees
6. Nature exploration zone - with re-purposed wood from garden trees
7. Small group gathering space
8. 6' wide accessible compacted gravel foot path connecting Whittier to the Greenway
9. Boulder retaining walls
10. Stone stair connection to gardens
11. Pollinator buffer separating path and garden spaces
12. Re-vegetated shrub borders
13. Existing trees replaced, plus additional trees planted
14. Orchard trees and shrubs
15. Brush collection space
16. Fence line path connection to alley
17. Garden fence

Description: A meandering, immersive garden space , meant to function as a meditative experience. This concept would feature a full site remediation*, replanting trees and screening shrubs, and incorporating an accessible crushed gravel path. Mulch paths intersperse the garden rows. The large gathering space could host a small concert or garden event.

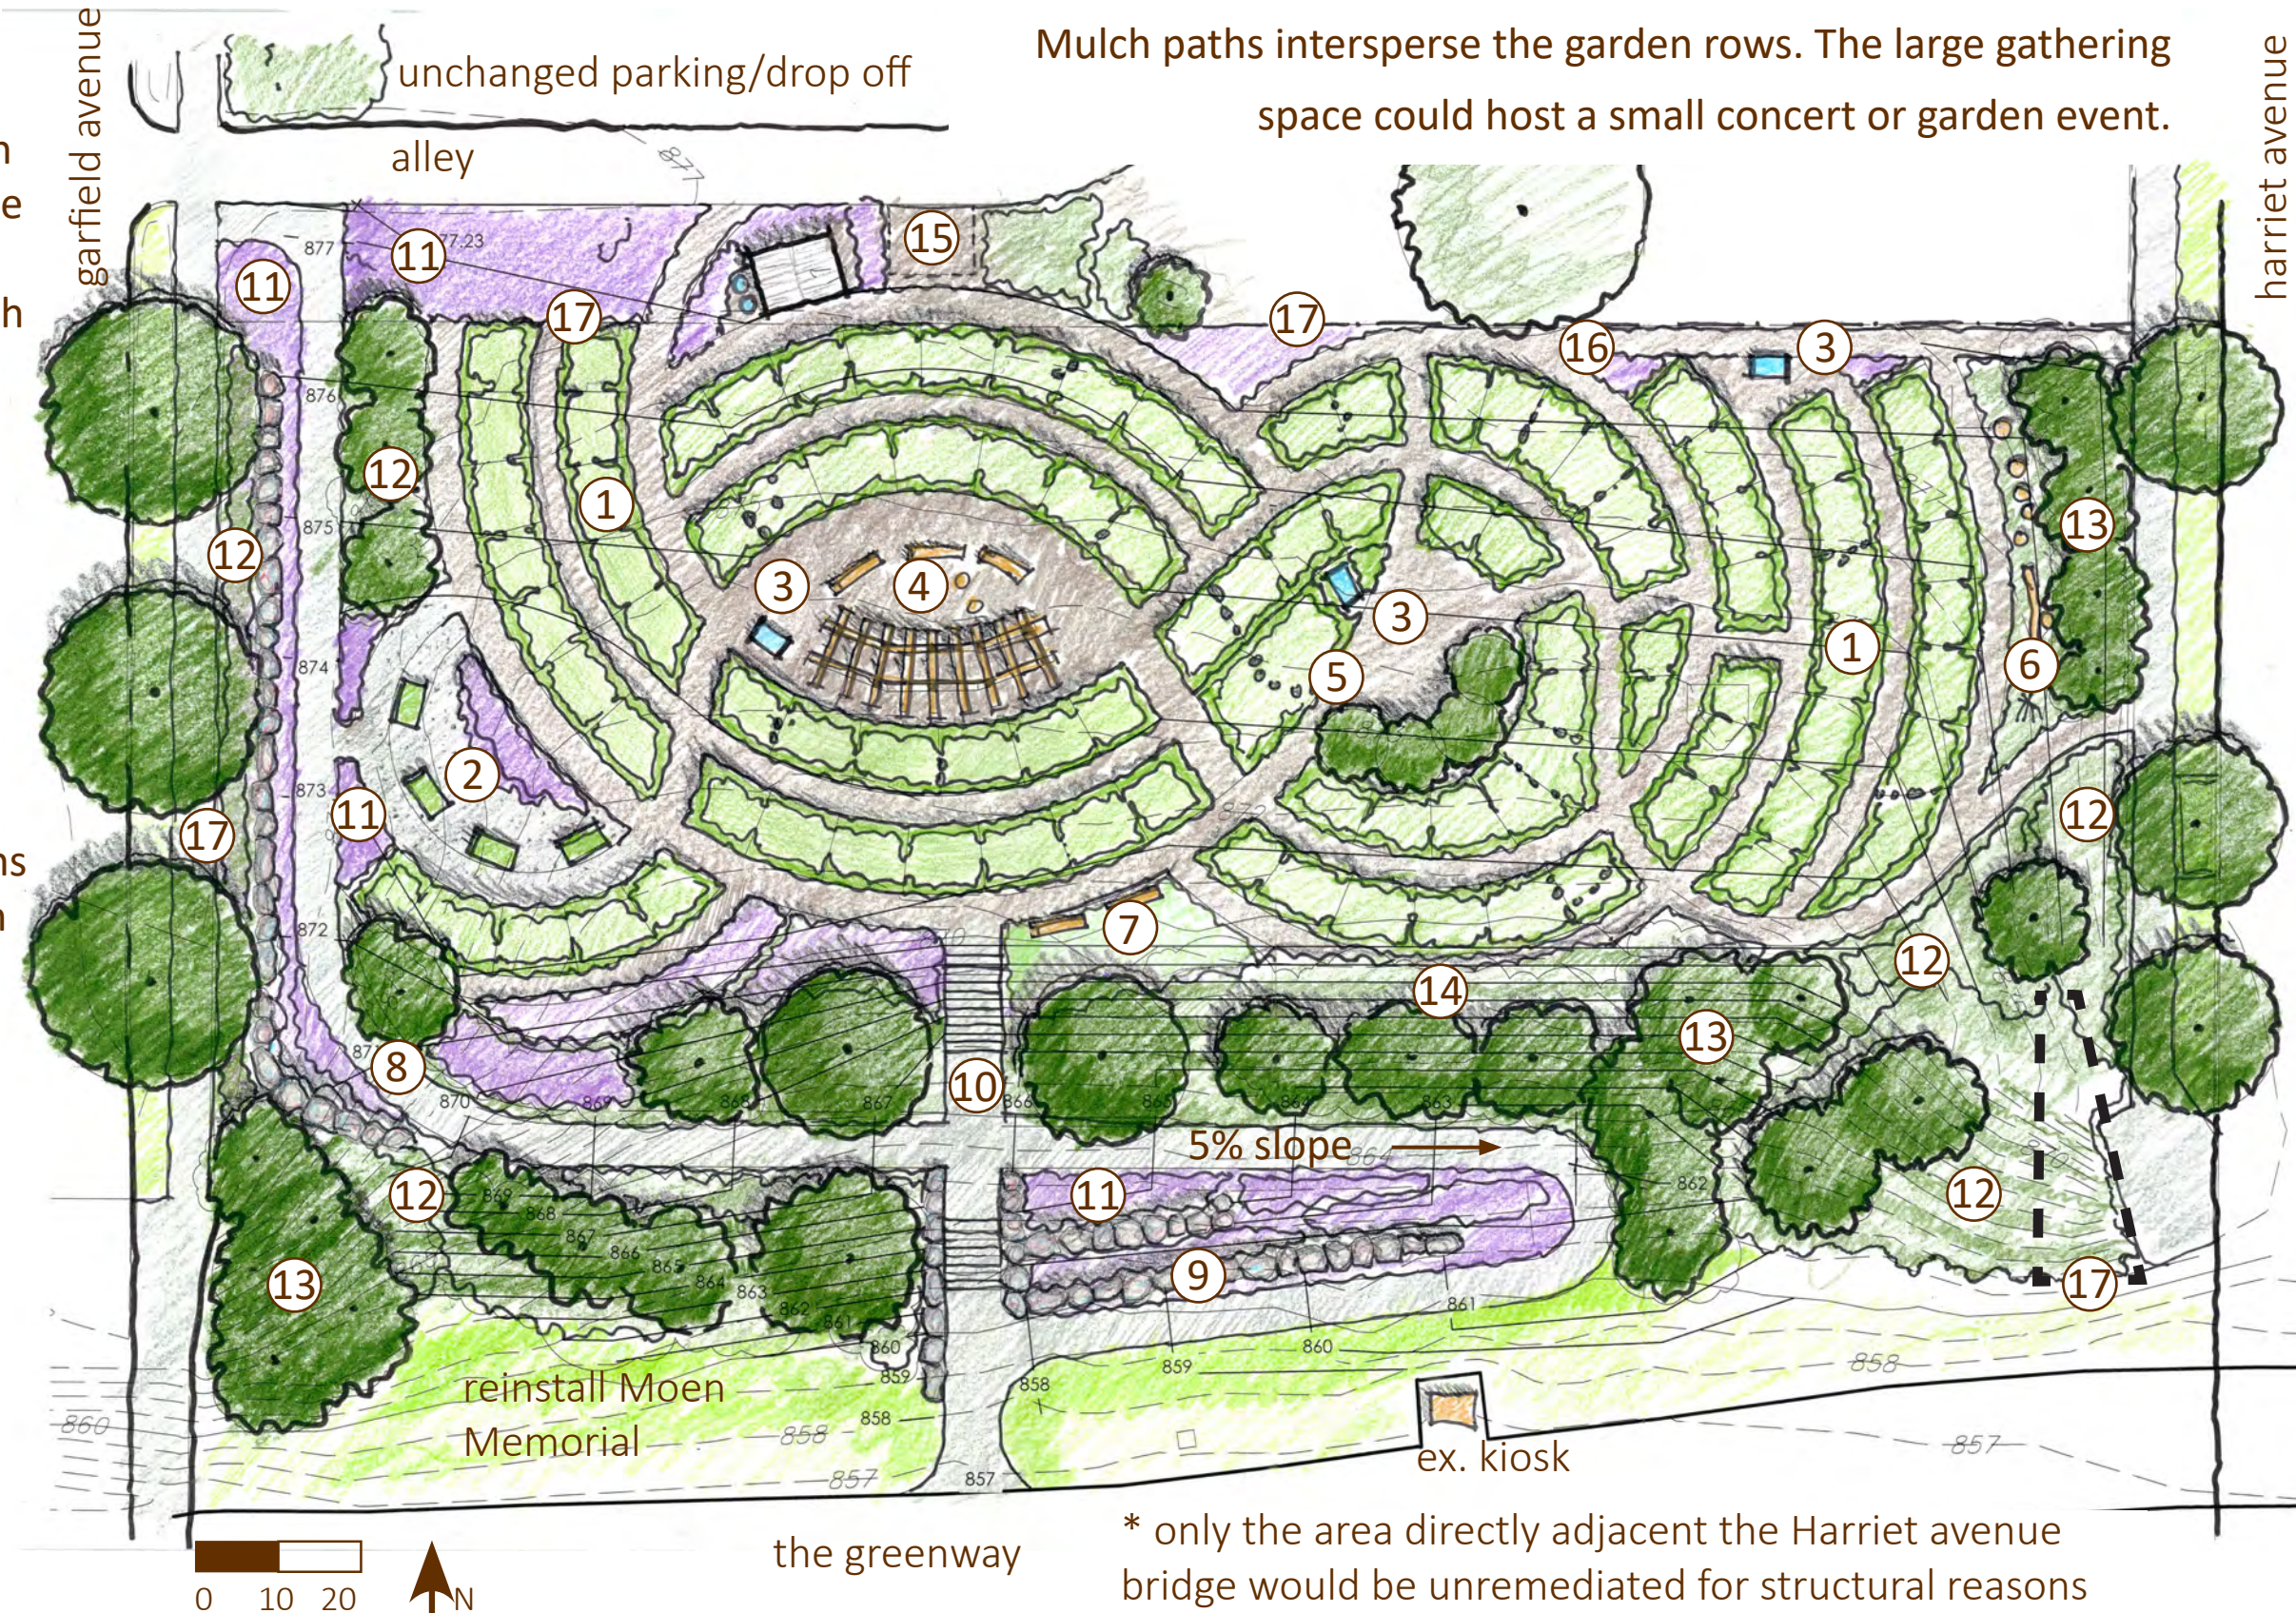

— — delineates inaccessible unremediated area



* only the area directly adjacent the Harriet avenue bridge would be unremediated for structural reasons