


PLOT DRIVER: pdf_color_11x17.plt
PLOT DATE: 3/13/2020 11:53:25 AM
PEN TABLE: T-00839_planset.tbl
FILE: S:\PROJECTS\TRANS\Peris\MPRB\T-00839\Public_Display\Concept 1\T-00839_concept1.dgn
USER: lpetersen
MODEL: Default



PROPOSED STREET LAYOUT
EAST RIVER PARKWAY
MINNEAPOLIS, MN
DATE: 3/13/2020

CONCEPT 1 - EXTEND RETAINING WALL 200' SOUTH

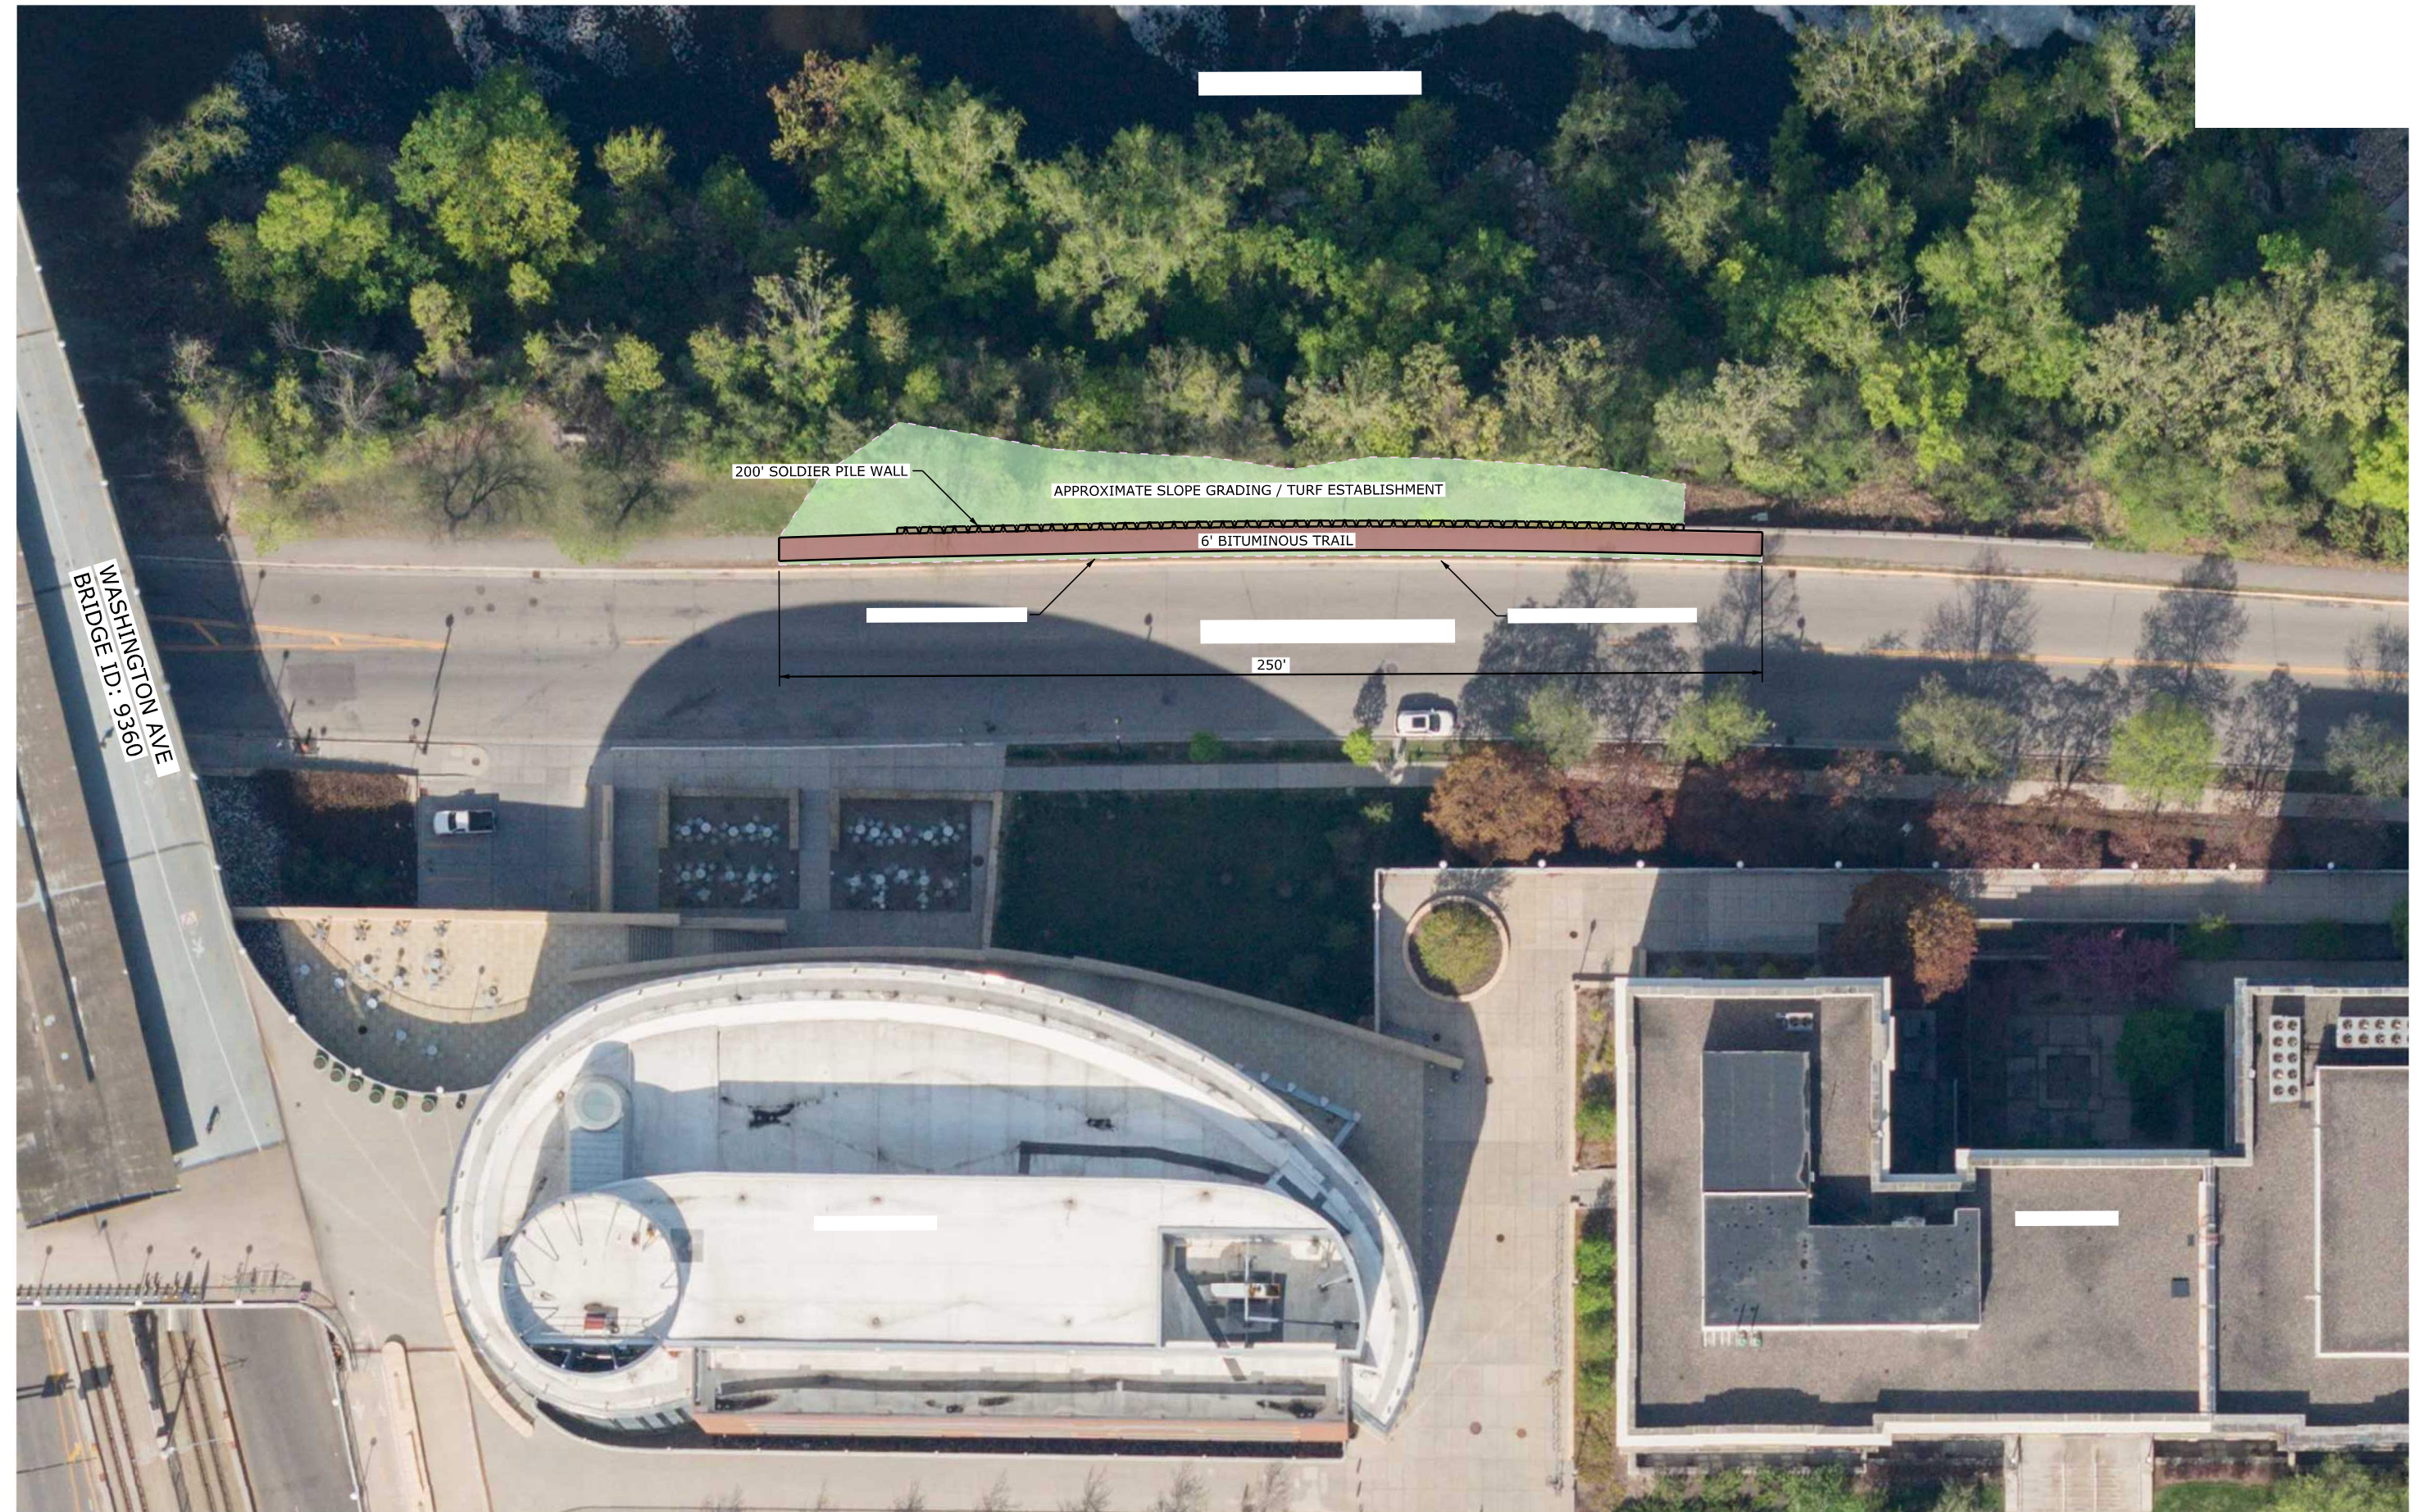

PAGE

1