



P:\2019\10.014A MPRB Linden Armatage Marcy Parks\Civil\3D\Sheets\2019.10.014A_4-Site Plan2.dwg Dec 14, 2020 - 4:08pm

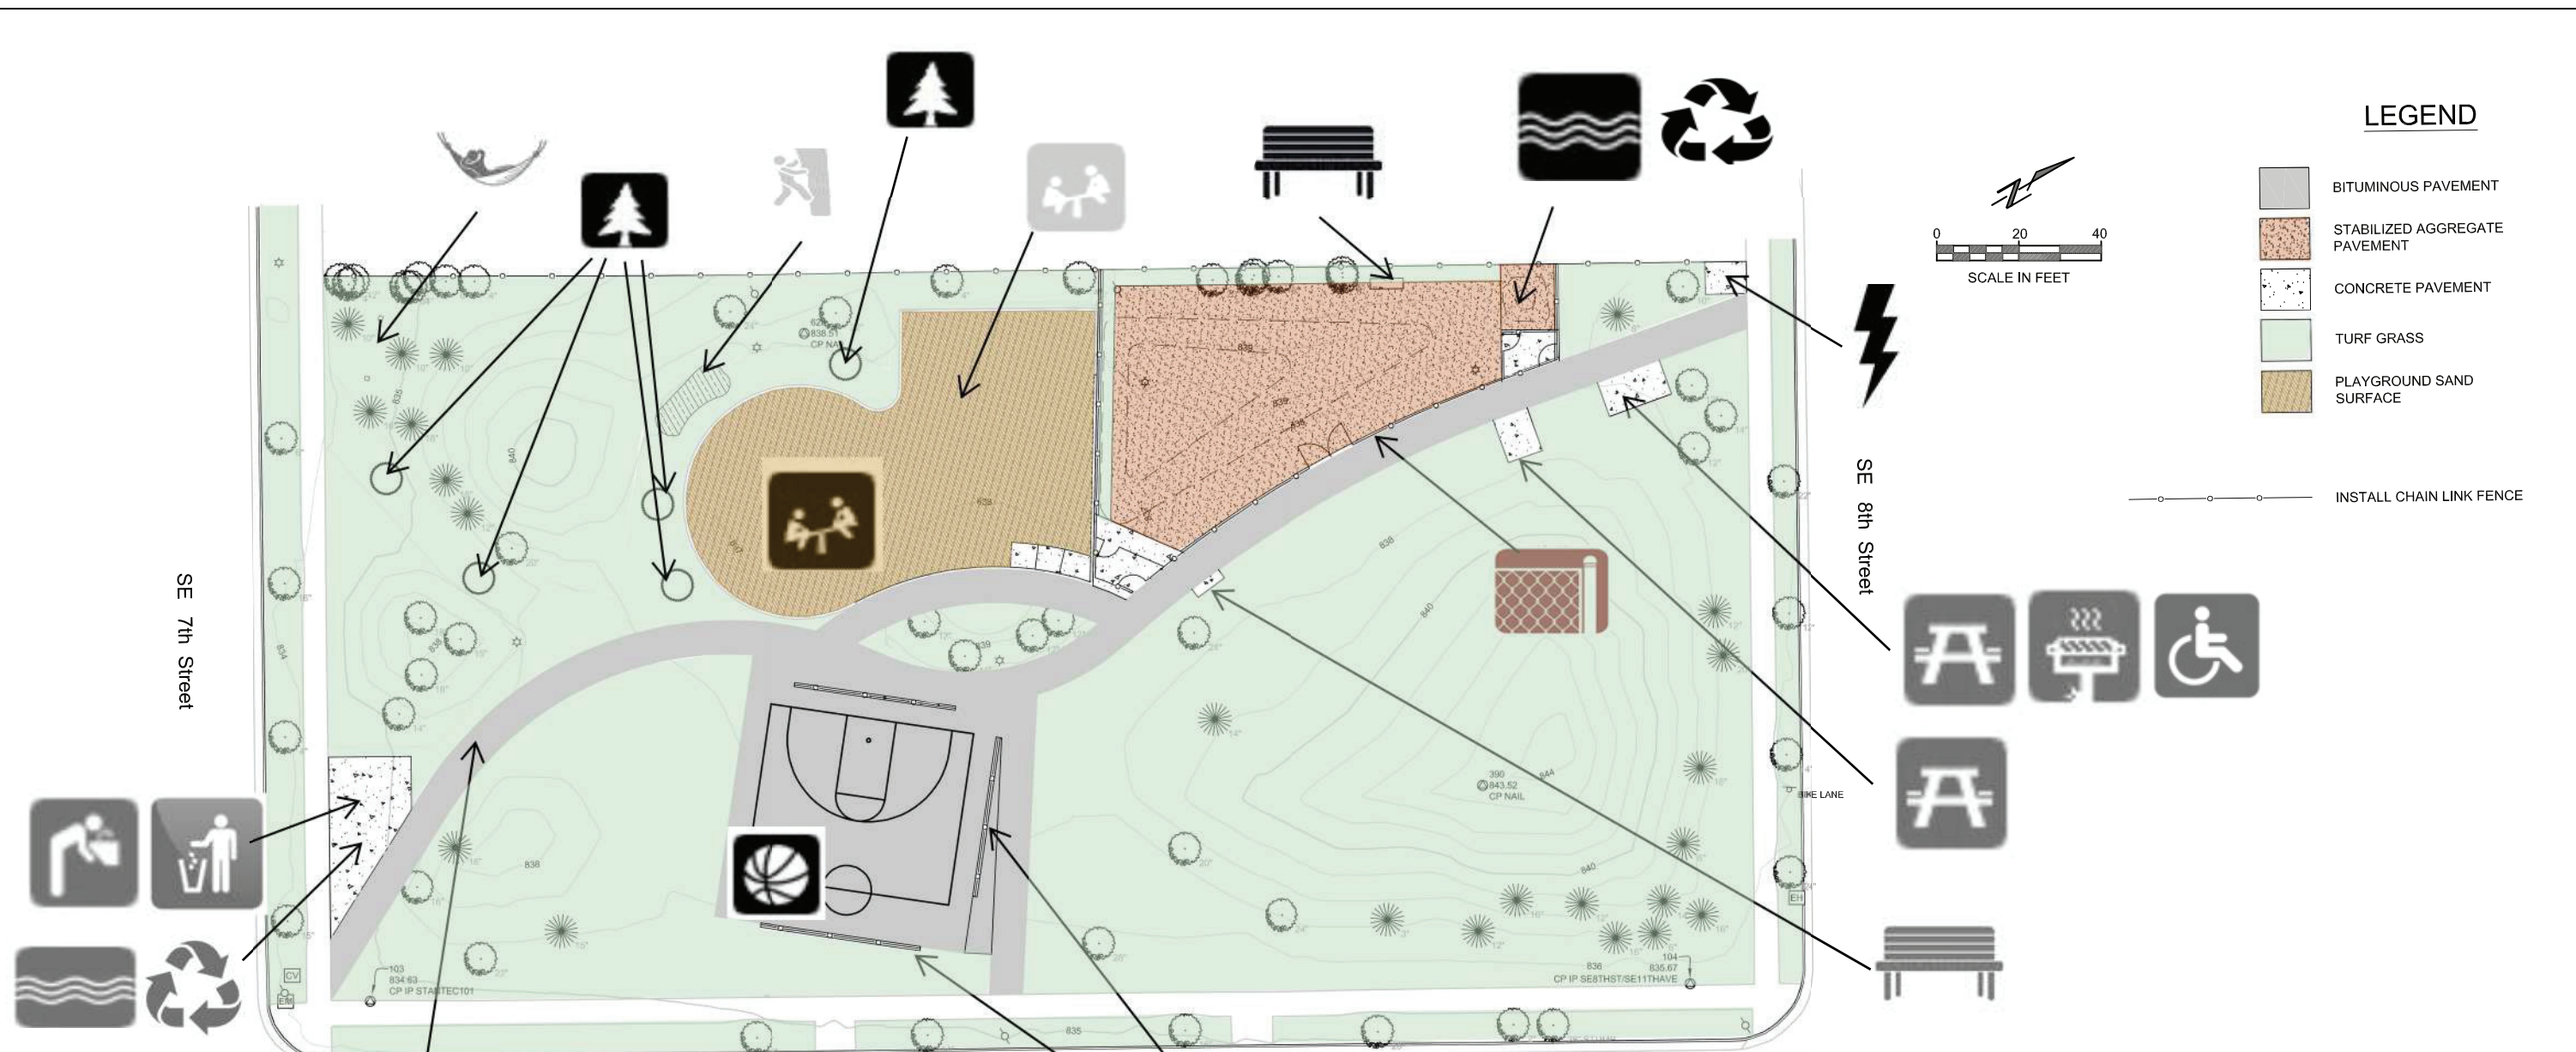

LEGEND

- BITUMINOUS PAVEMENT
- STABILIZED AGGREGATE PAVEMENT
- CONCRETE PAVEMENT
- TURF GRASS
- PLAYGROUND SAND SURFACE
- INSTALL CHAIN LINK FENCE

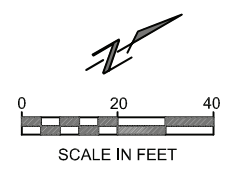

- 1. TOP PRIORITIES OF THIS PHASE**
- *Accessible Paths
 - *Dog Park Enclosed with low fence
 - *Basketball Court with backstop fence
 - *Bench Seating (alternate)
 - *Replacement Trees
 - *Underground Stormwater Treatment
 - *New Electrical Service to Existing Light Poles
- 2. ALTERNATE IMPROVEMENTS (MAY BE INCLUDED IN THIS PHASE IF FUNDS ALLOW OR DEFERRED TO A LATER PHASE)**
- *Drinking Fountain and Trash Bin
 - *Accessible Picnic Tables, Grill and Coal Bin
 - *Hammock Stand
- 3. FUTURE IMPROVEMENTS (NOT INCLUDED IN THIS PHASE)**
- *Bouldering Wall
 - *Nature Play Area

Feedback incorporated from concept engagement modifies the proposed concept to include:

- Basketball court to rotate to have hoop on plan north side of half-court so it may be added onto in the future.
- An alternate will be added to restore disturbed turfgrass with bee lawn turf mix.

NOTE: Final elements are subject to city approval and successful bid award that that fits into available funding. Design is conceptual. Final elements may vary.

60% CONCEPT

NO.	DATE	DRW	CKD	APP	REVISION

I HEREBY CERTIFY THAT THIS PLAN, SPECIFICATION, OR REPORT WAS PREPARED BY ME OR UNDER MY DIRECT SUPERVISION AND THAT I AM A DULY LICENSED PROFESSIONAL ENGINEER UNDER THE LAWS OF THE STATE OF MINNESOTA.

Heather Spencer, PE 54654 DATE

LIC. NO.

SITE PLAN	
DRW: DWO	DATE: 12/10/20
CHK: HLS	DATE: 12/10/20
APP: HLS	DATE: 12/10/20

MINNEAPOLIS PARK & RECREATION BOARD
MARCY PARK