


Typical Parkway Cross Sections


A 80' R.O.W.

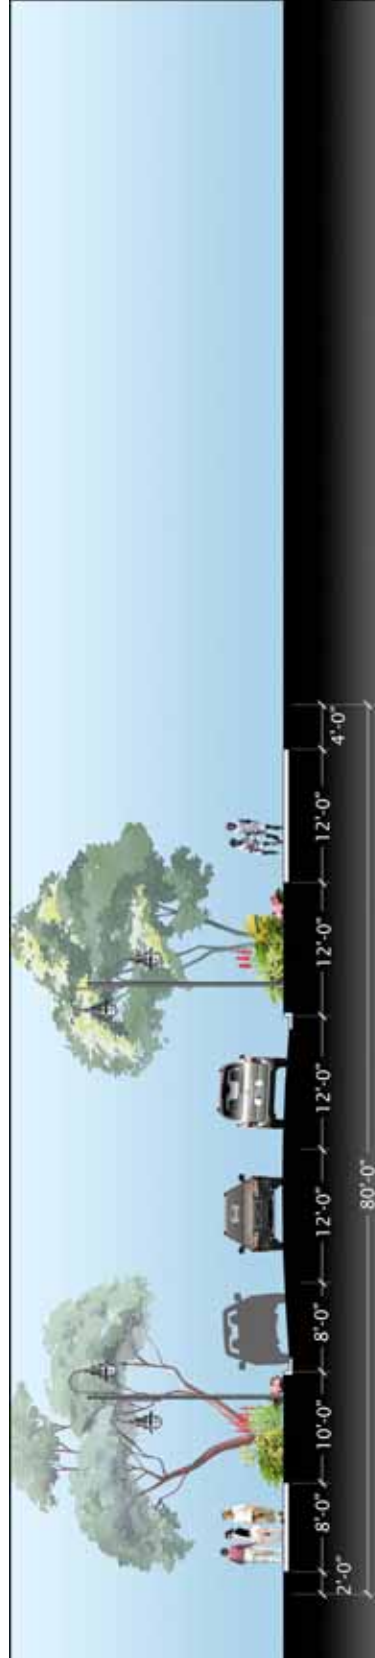

B 100' R.O.W.



C 120' R.O.W.

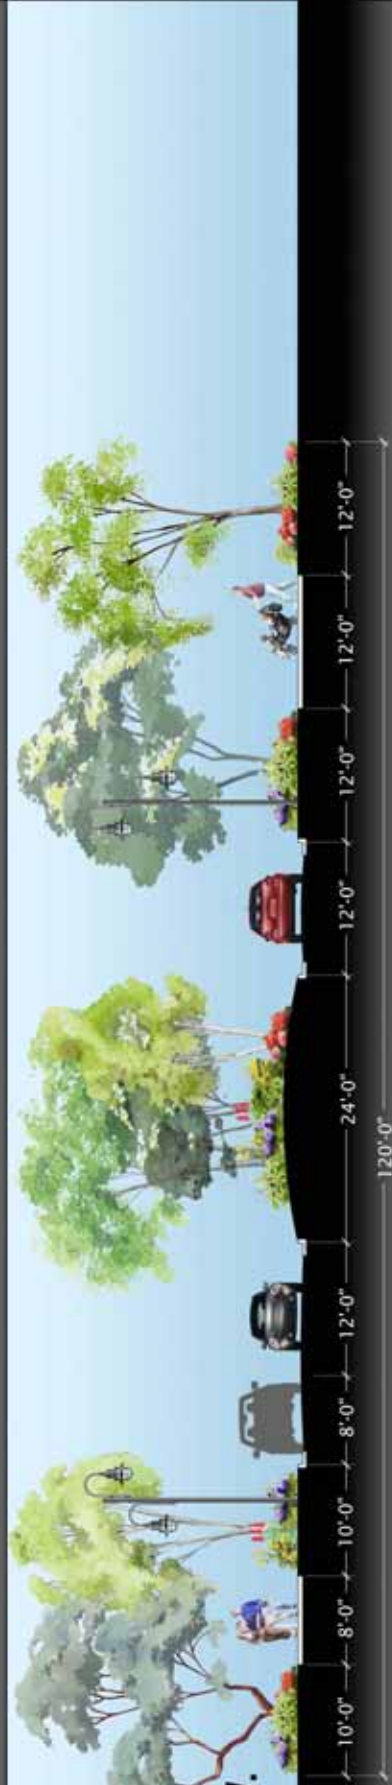

D 150' R.O.W.

